





EIA VOLUME 2
Technical Figures 2.1 - Site Location
Plan



sse
Renewables

For a better
world of energy

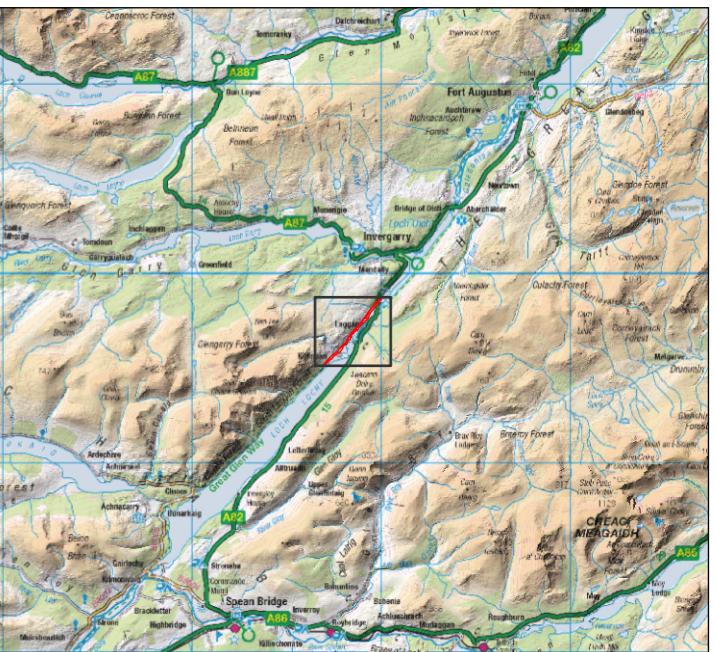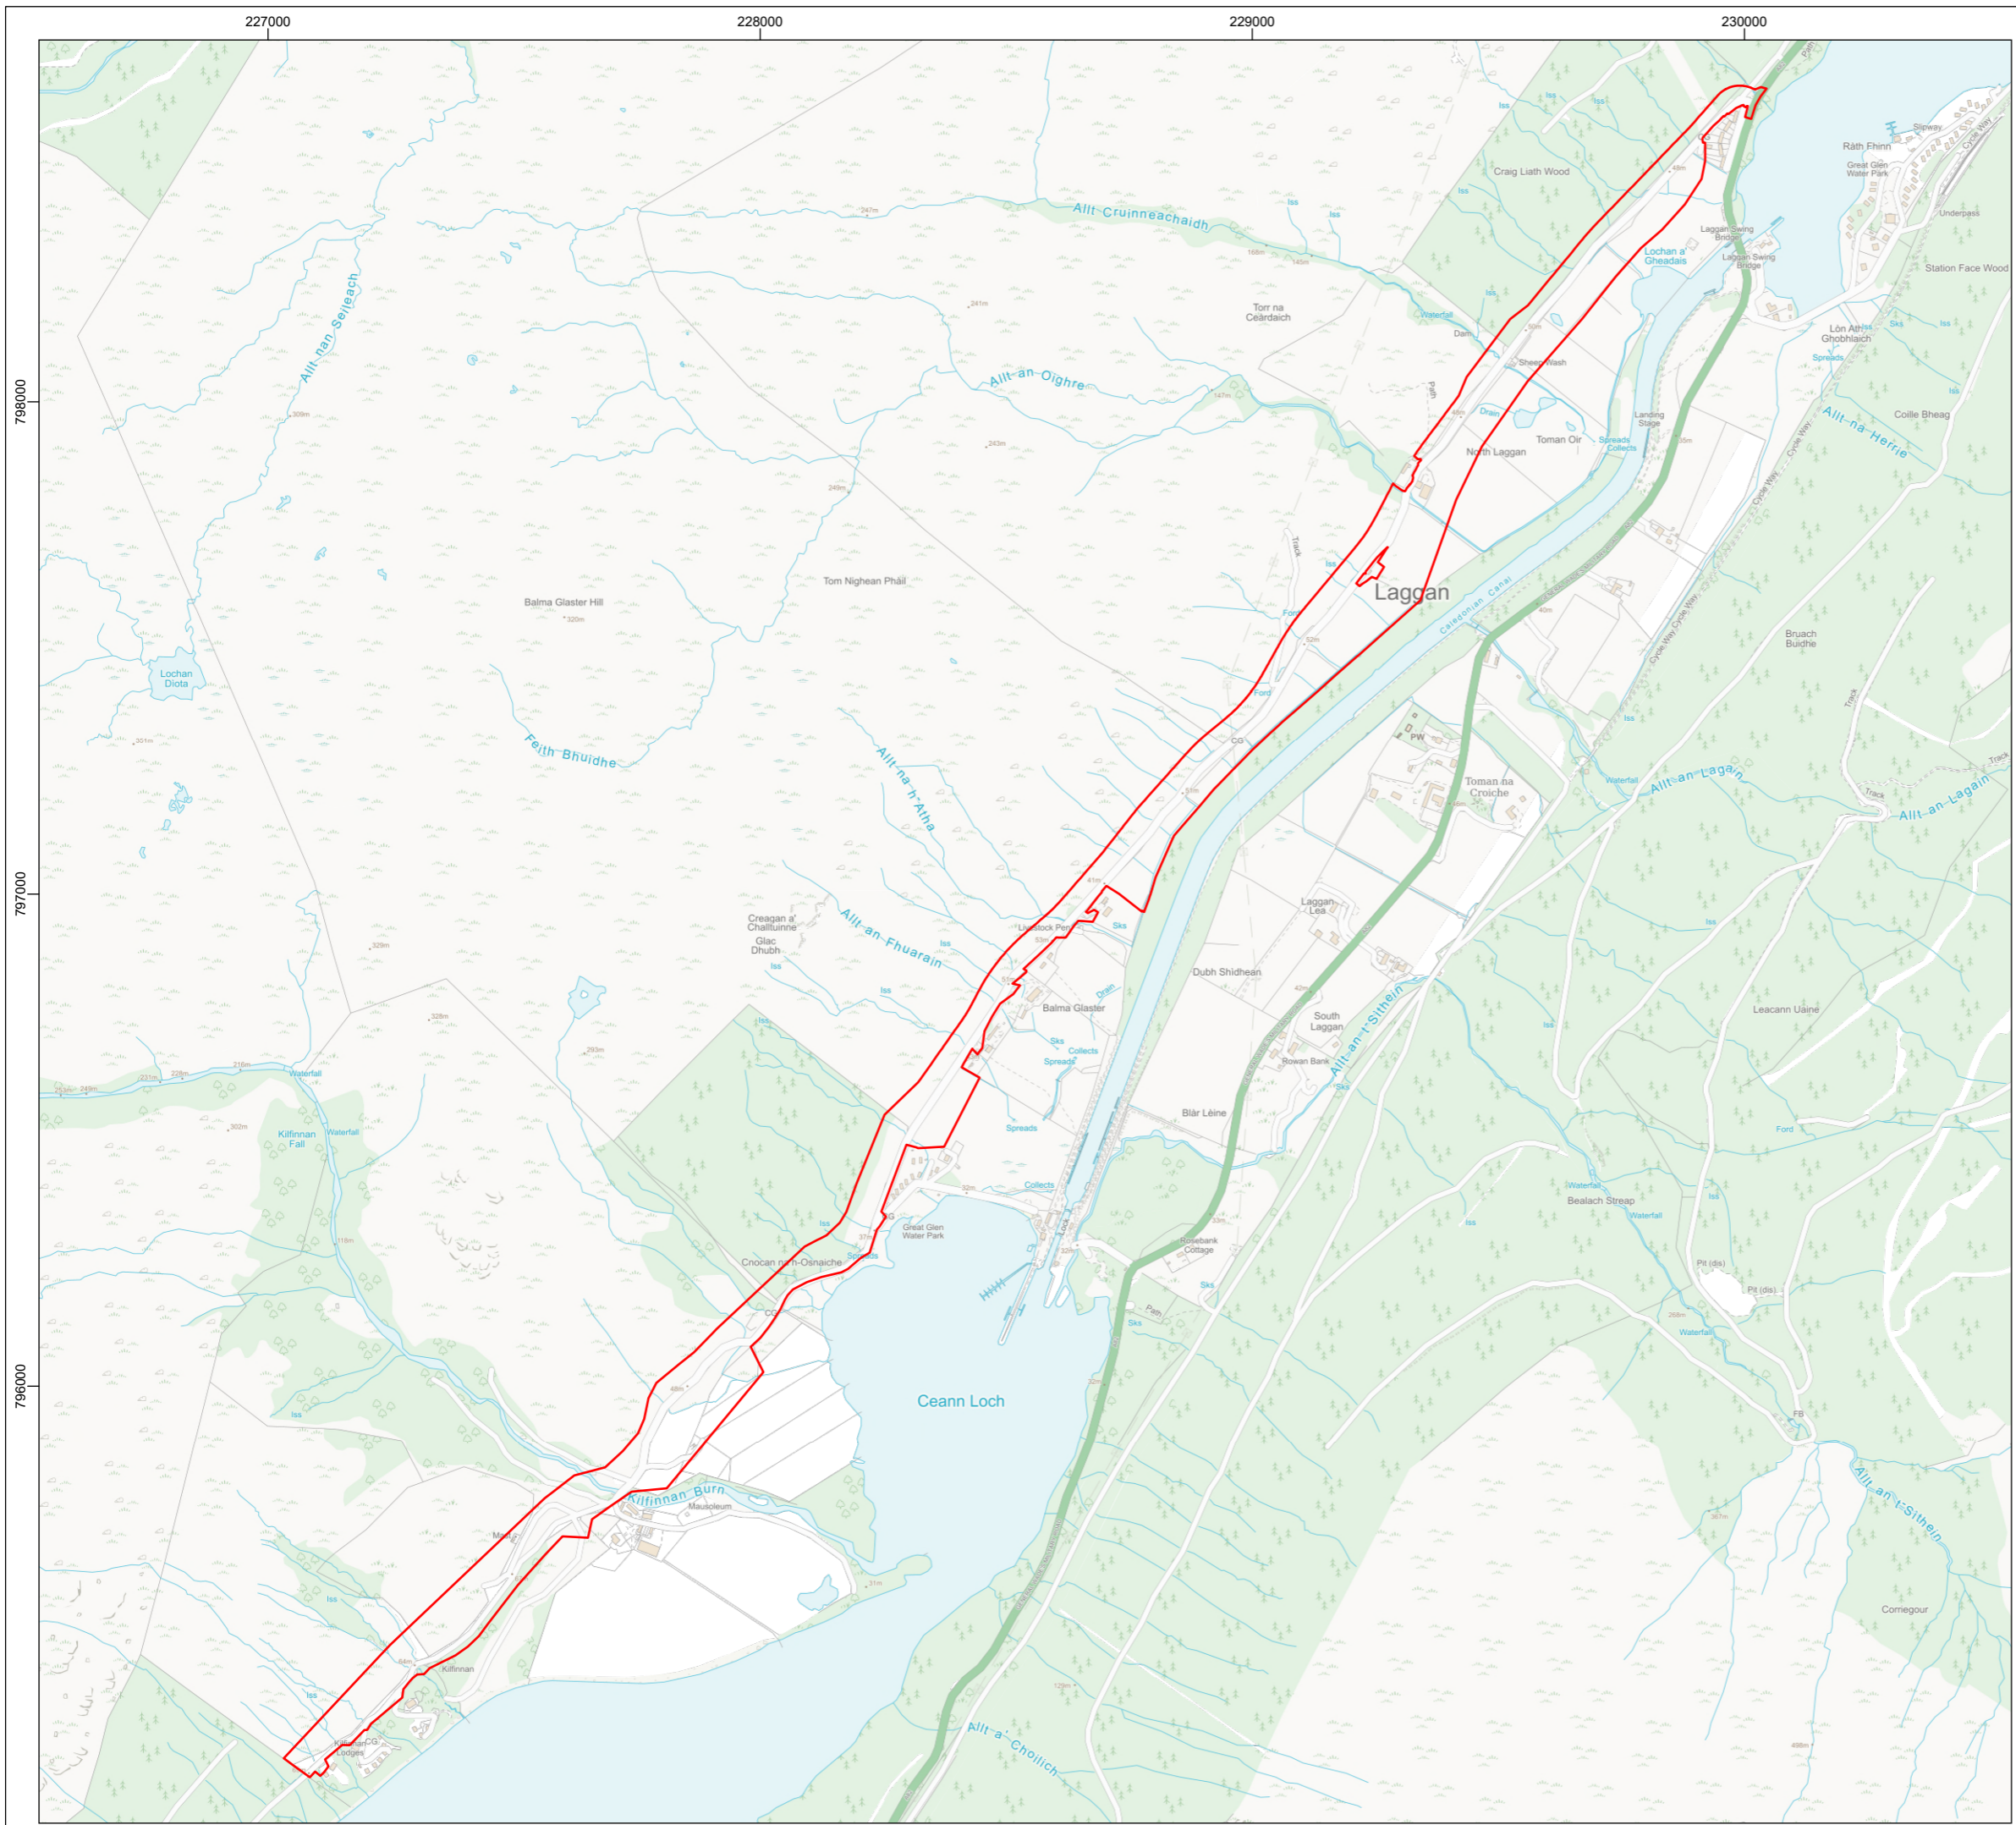

Legend
 Kilfinnan Road Construction Boundary


© Crown copyright and database rights 2023 Ordnance Survey 0100031673.

00	11/10/2023	First issue	AM	CB	-
Rev	Date	Status	Drwn	Chkd	Appd



Project
COIRE GLAS

Title
**KILFINNAN ROAD CONSTRUCTION
 - SITE LOCATION**

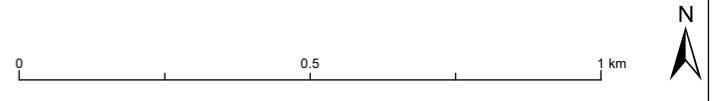

Scale	Plot Size	Datum	Projection
1:13,000	A3	OSGB36	BNG
Drawing Number	Sheet No.		
LH000012-COIG-SID-SD-0002-01	001 OF 001		