

Legend

- Kilfinnan Road Construction Boundary
- Road
- Verge
- Temporary Active Travel Route
- Temporary Diversion Road
- Permanent Active Travel Route
- Cut
- Fill
- Temporary Compound / Material Storage Area
- Temporary Spoil Storage Compound


© Crown copyright and database rights 2023 Ordnance Survey 0100031673.

00	24/10/2023	First issue	AM	CB	-
Rev	Date	Status	Drwn	Chkd	Appd





Project
COIRE GLAS

Title
**KILFINNAN ROAD CONSTRUCTION
- OPERATIONAL STAGE 1**

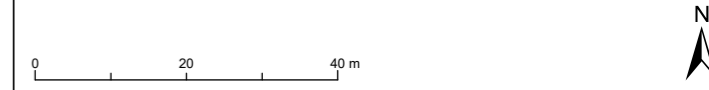

SSE Generation Ltd. 2023. The concepts and information contained in this document are the copyright of SSE Generation Ltd. Use or copying of the document in whole or in part without the written permission of SSE Generation Ltd. constitutes an infringement of copyright. SSE Generation Ltd. does not warrant that this document is definitive nor free of error and does not accept liability for any loss caused or arising from reliance upon information provided herein.

Scale 1:1,000	Plot Size A3	Datum OSGB36	Projection BNG
Drawing Number LH000012-COIG-SID-SD-0002-02			Sheet No. 1 OF 16

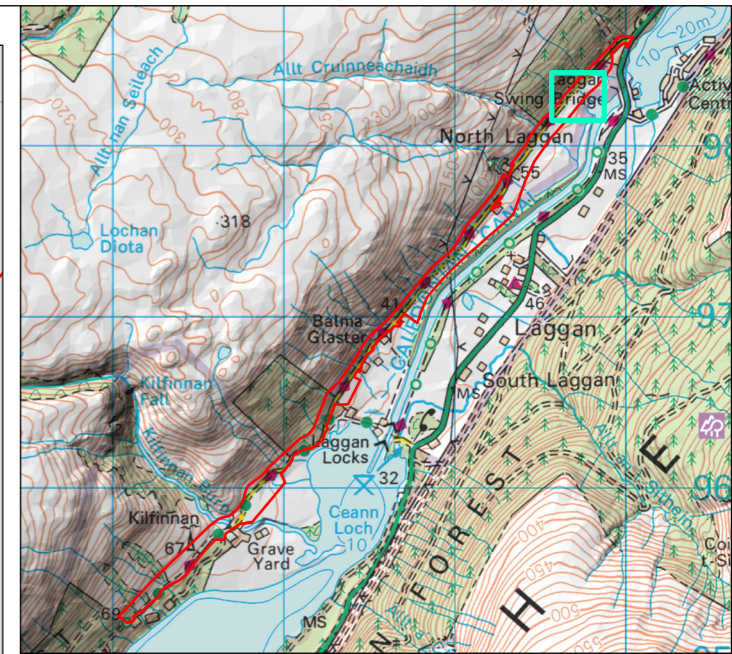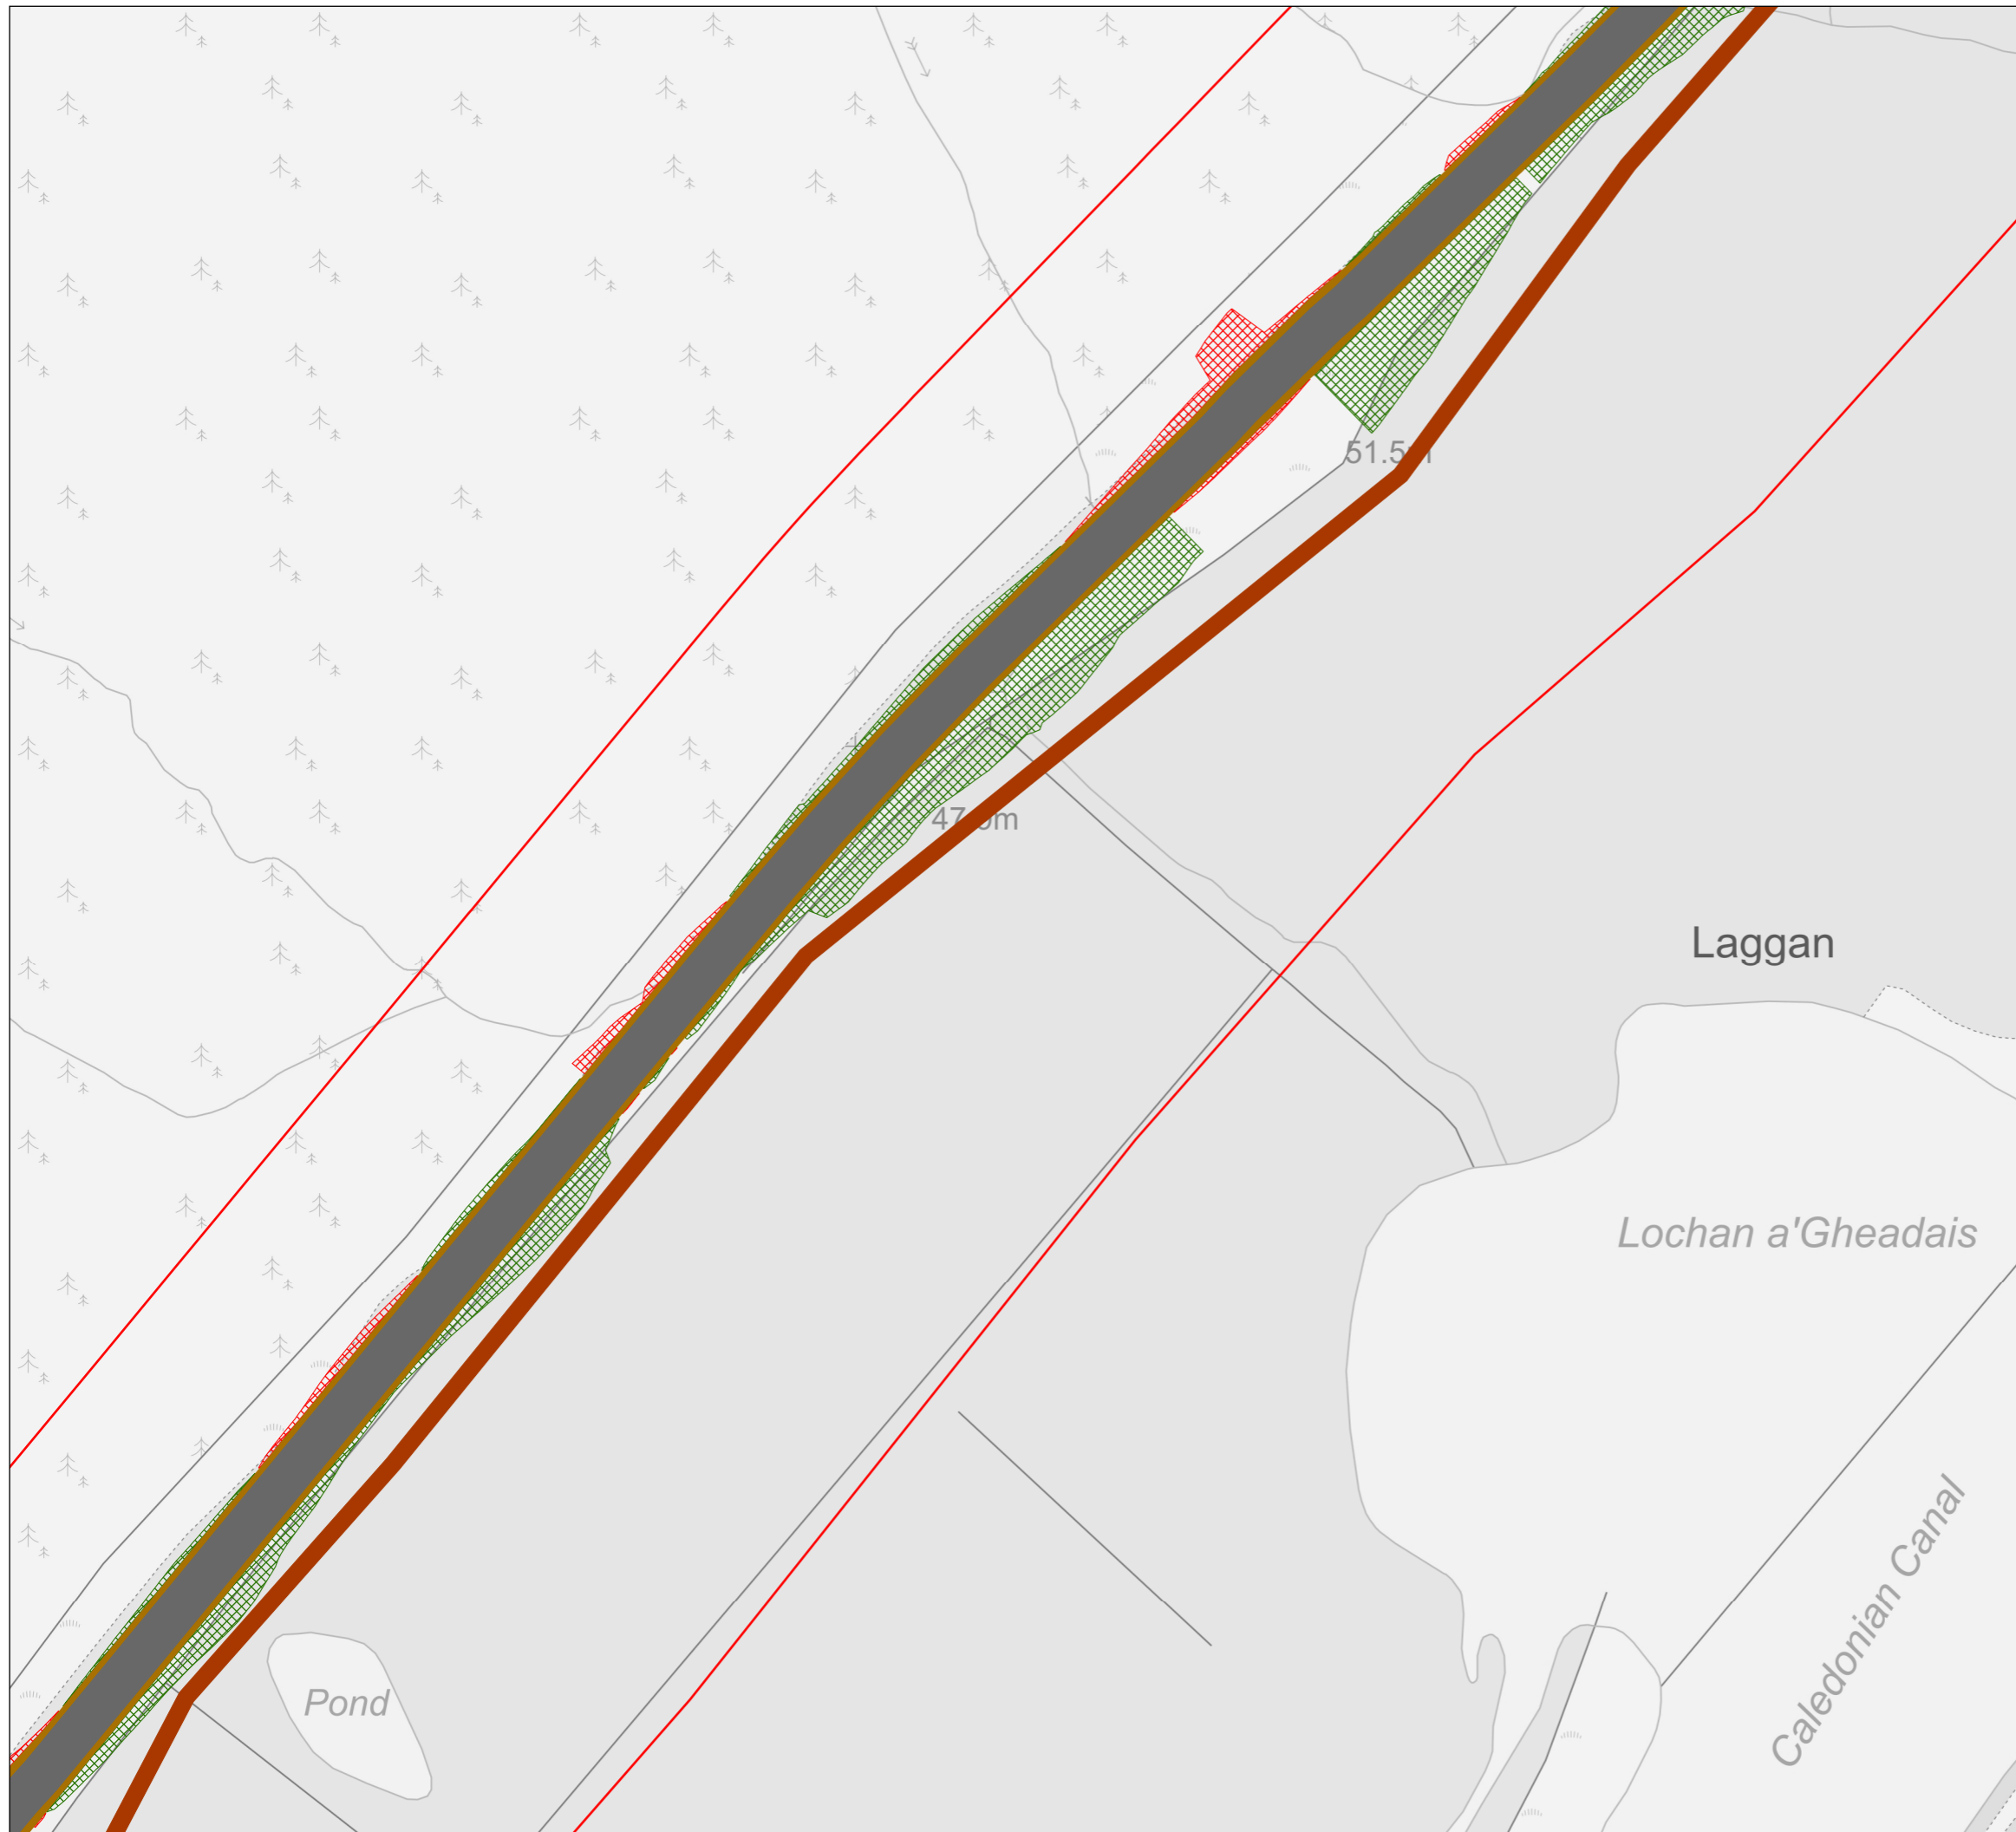

- Legend**
- Kilfinnan Road Construction Boundary
 - Road
 - Verge
 - Temporary Active Travel Route
 - Temporary Diversion Road
 - Permanent Active Travel Route
 - Cut
 - Fill
 - Temporary Compound / Material Storage Area
 - Temporary Spoil Storage Compound


© Crown copyright and database rights 2023 Ordnance Survey 0100031673.

Rev	Date	Status	Drwn	Chkd	Appd
00	24/10/2023	First issue	AM	CB	-





Project
COIRE GLAS

Title
**KILFINNAN ROAD CONSTRUCTION
- OPERATIONAL STAGE 1**

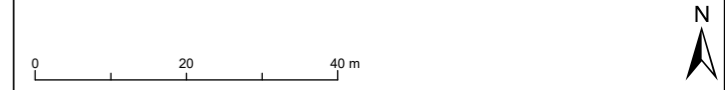

SSE Generation Ltd. 2023. The concepts and information contained in this document are the copyright of SSE Generation Ltd. Use or copying of the document in whole or in part without the written permission of SSE Generation Ltd. constitutes an infringement of copyright. SSE Generation Ltd. does not warrant that this document is definitive nor free of error and does not accept liability for any loss caused or arising from reliance upon information provided herein.

Scale 1:1,000	Plot Size A3	Datum OSGB36	Projection BNG
Drawing Number LH000012-COIG-SID-SD-0002-02			Sheet No. 2 OF 16

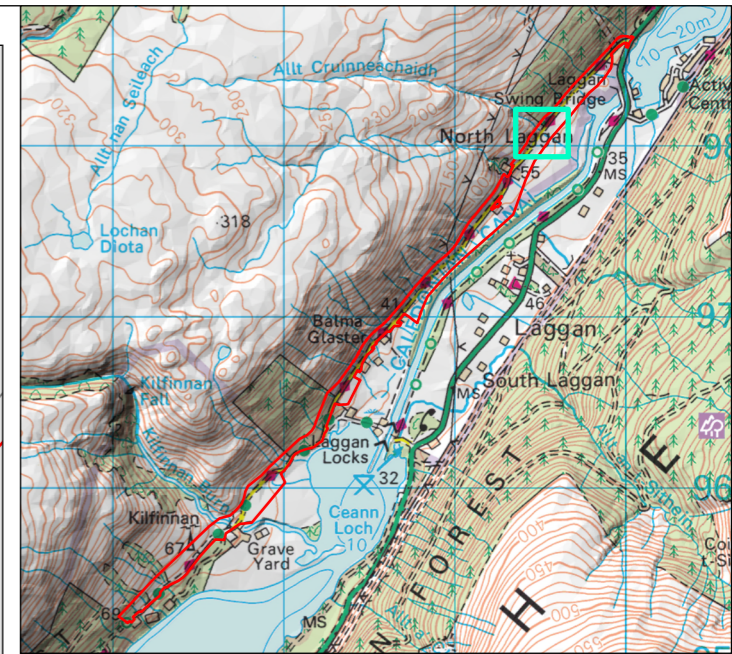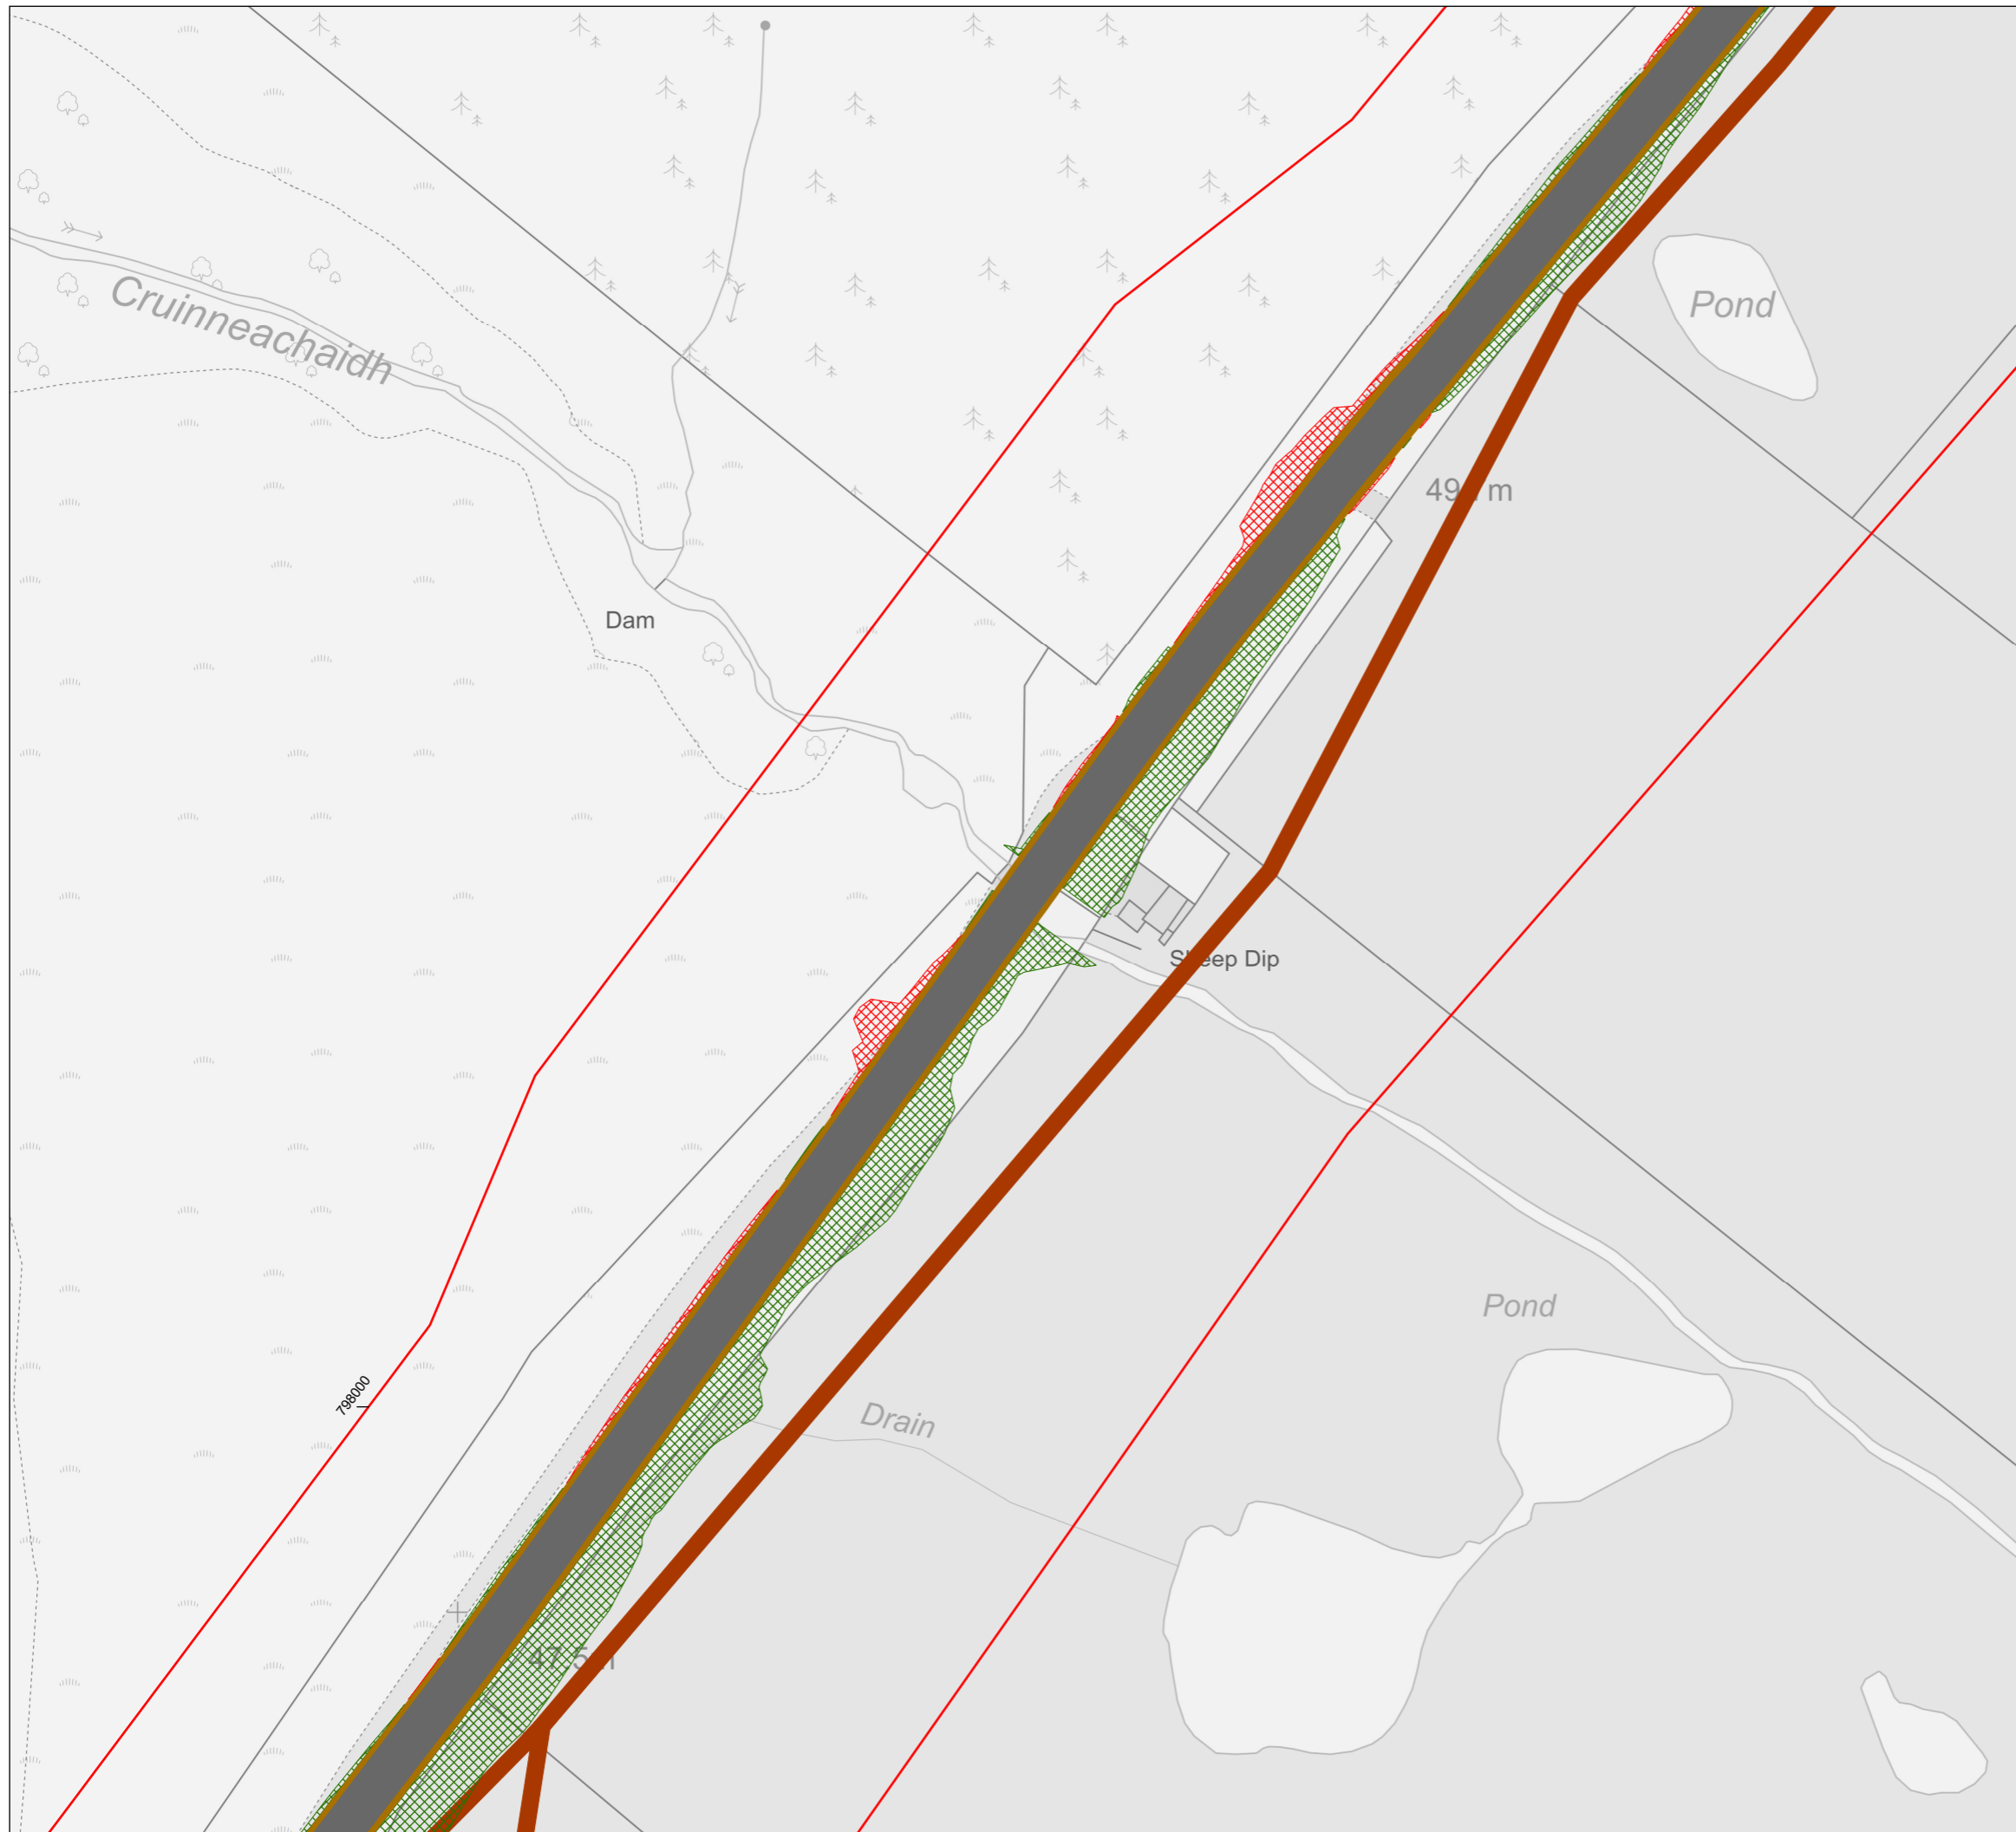

- Legend**
- Kilfinnan Road Construction Boundary
 - Road
 - Verge
 - Temporary Active Travel Route
 - Temporary Diversion Road
 - Permanent Active Travel Route
 - Cut
 - Fill
 - Temporary Compound / Material Storage Area
 - Temporary Spoil Storage Compound


© Crown copyright and database rights 2023 Ordnance Survey 0100031673.

Rev	Date	Status	Drwn	Chkd	Appd
00	24/10/2023	First issue	AM	CB	-




Project
COIRE GLAS

Title
**KILFINNAN ROAD CONSTRUCTION
- OPERATIONAL STAGE 1**

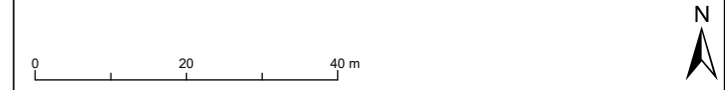

SSE Generation Ltd. 2023. The concepts and information contained in this document are the copyright of SSE Generation Ltd. Use or copying of the document in whole or in part without the written permission of SSE Generation Ltd. constitutes an infringement of copyright. SSE Generation Ltd. does not warrant that this document is definitive nor free of error and does not accept liability for any loss caused or arising from reliance upon information provided herein.

Scale 1:1,000	Plot Size A3	Datum OSGB36	Projection BNG
Drawing Number LH000012-COIG-SID-SD-0002-02			Sheet No. 3 OF 16

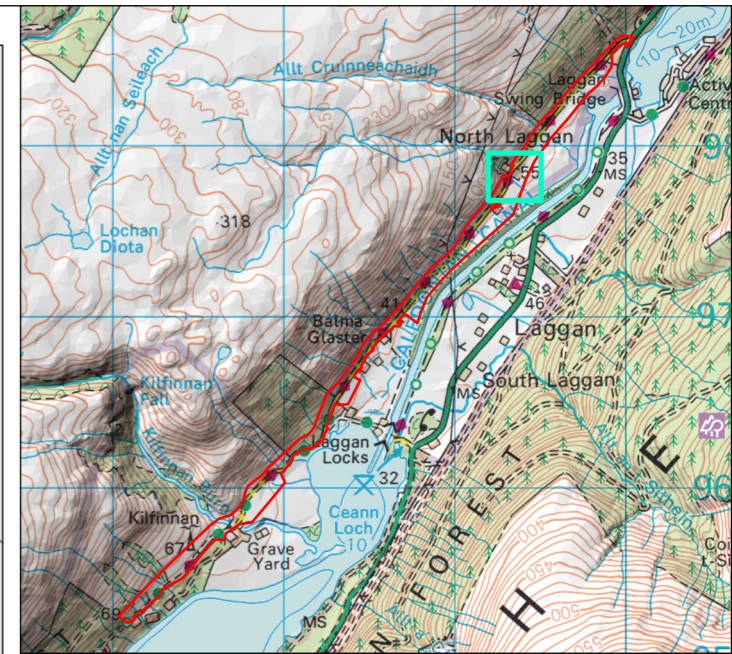

- Legend**
- Kilfinnan Road Construction Boundary
 - Road
 - Verge
 - Temporary Active Travel Route
 - Temporary Diversion Road
 - Permanent Active Travel Route
 - Cut
 - Fill
 - Temporary Compound / Material Storage Area
 - Temporary Spoil Storage Compound

© Crown copyright and database rights 2023 Ordnance Survey 0100031673.

Rev	Date	Status	Drwn	Chkd	Appd
00	24/10/2023	First issue	AM	CB	-




Project
COIRE GLAS

Title
**KILFINNAN ROAD CONSTRUCTION
- OPERATIONAL STAGE 1**



SSE Generation Ltd. 2023. The concepts and information contained in this document are the copyright of SSE Generation Ltd. Use or copying of the document in whole or in part without the written permission of SSE Generation Ltd. constitutes an infringement of copyright. SSE Generation Ltd. does not warrant that this document is definitive nor free of error and does not accept liability for any loss caused or arising from reliance upon information provided herein.

Scale 1:1,000	Plot Size A3	Datum OSGB36	Projection BNG
Drawing Number LH000012-COIG-SID-SD-0002-02			Sheet No. 4 OF 16

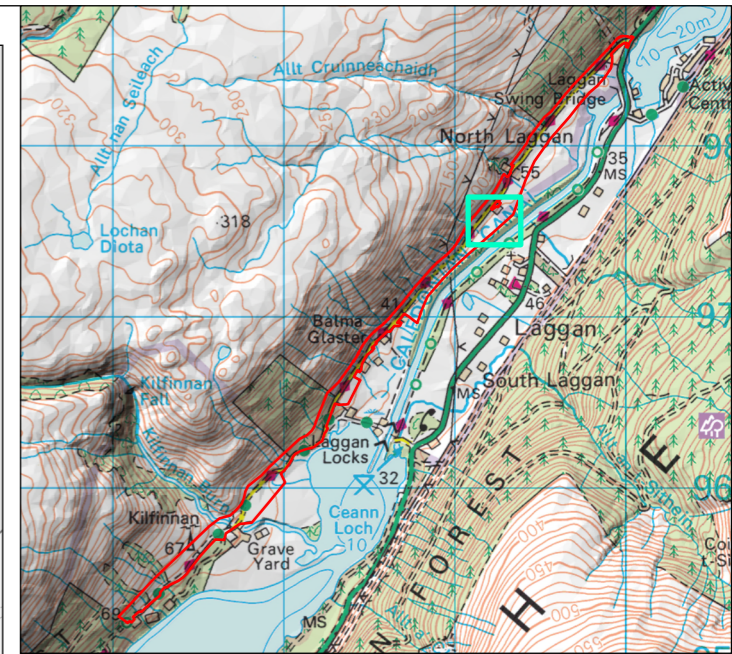

- Legend**
- Kilfinnan Road Construction Boundary
 - Road
 - Verge
 - Temporary Active Travel Route
 - Temporary Diversion Road
 - Permanent Active Travel Route
 - Cut
 - Fill
 - Temporary Compound / Material Storage Area
 - Temporary Spoil Storage Compound


© Crown copyright and database rights 2023 Ordnance Survey 0100031673.

Rev	Date	Status	Drwn	Chkd	Appd
00	24/10/2023	First issue	AM	CB	-





Project
COIRE GLAS

Title
**KILFINNAN ROAD CONSTRUCTION
- OPERATIONAL STAGE 1**

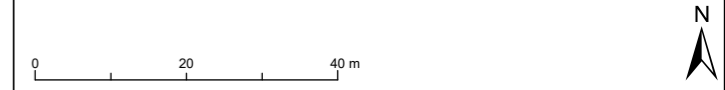

SSE Generation Ltd. 2023. The concepts and information contained in this document are the copyright of SSE Generation Ltd. Use or copying of the document in whole or in part without the written permission of SSE Generation Ltd. constitutes an infringement of copyright. SSE Generation Ltd. does not warrant that this document is definitive nor free of error and does not accept liability for any loss caused or arising from reliance upon information provided herein.

Scale 1:1,000	Plot Size A3	Datum OSGB36	Projection BNG
Drawing Number LH000012-COIG-SID-SD-0002-02			Sheet No. 5 OF 16

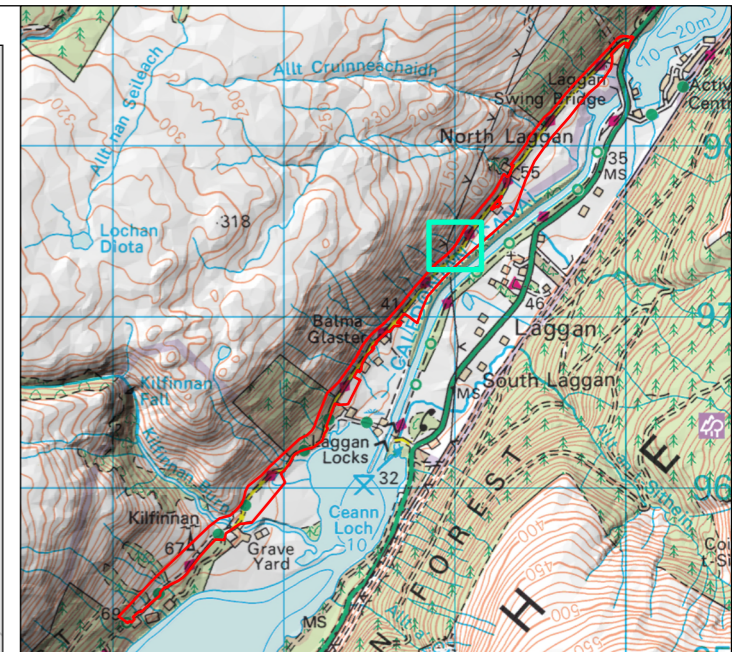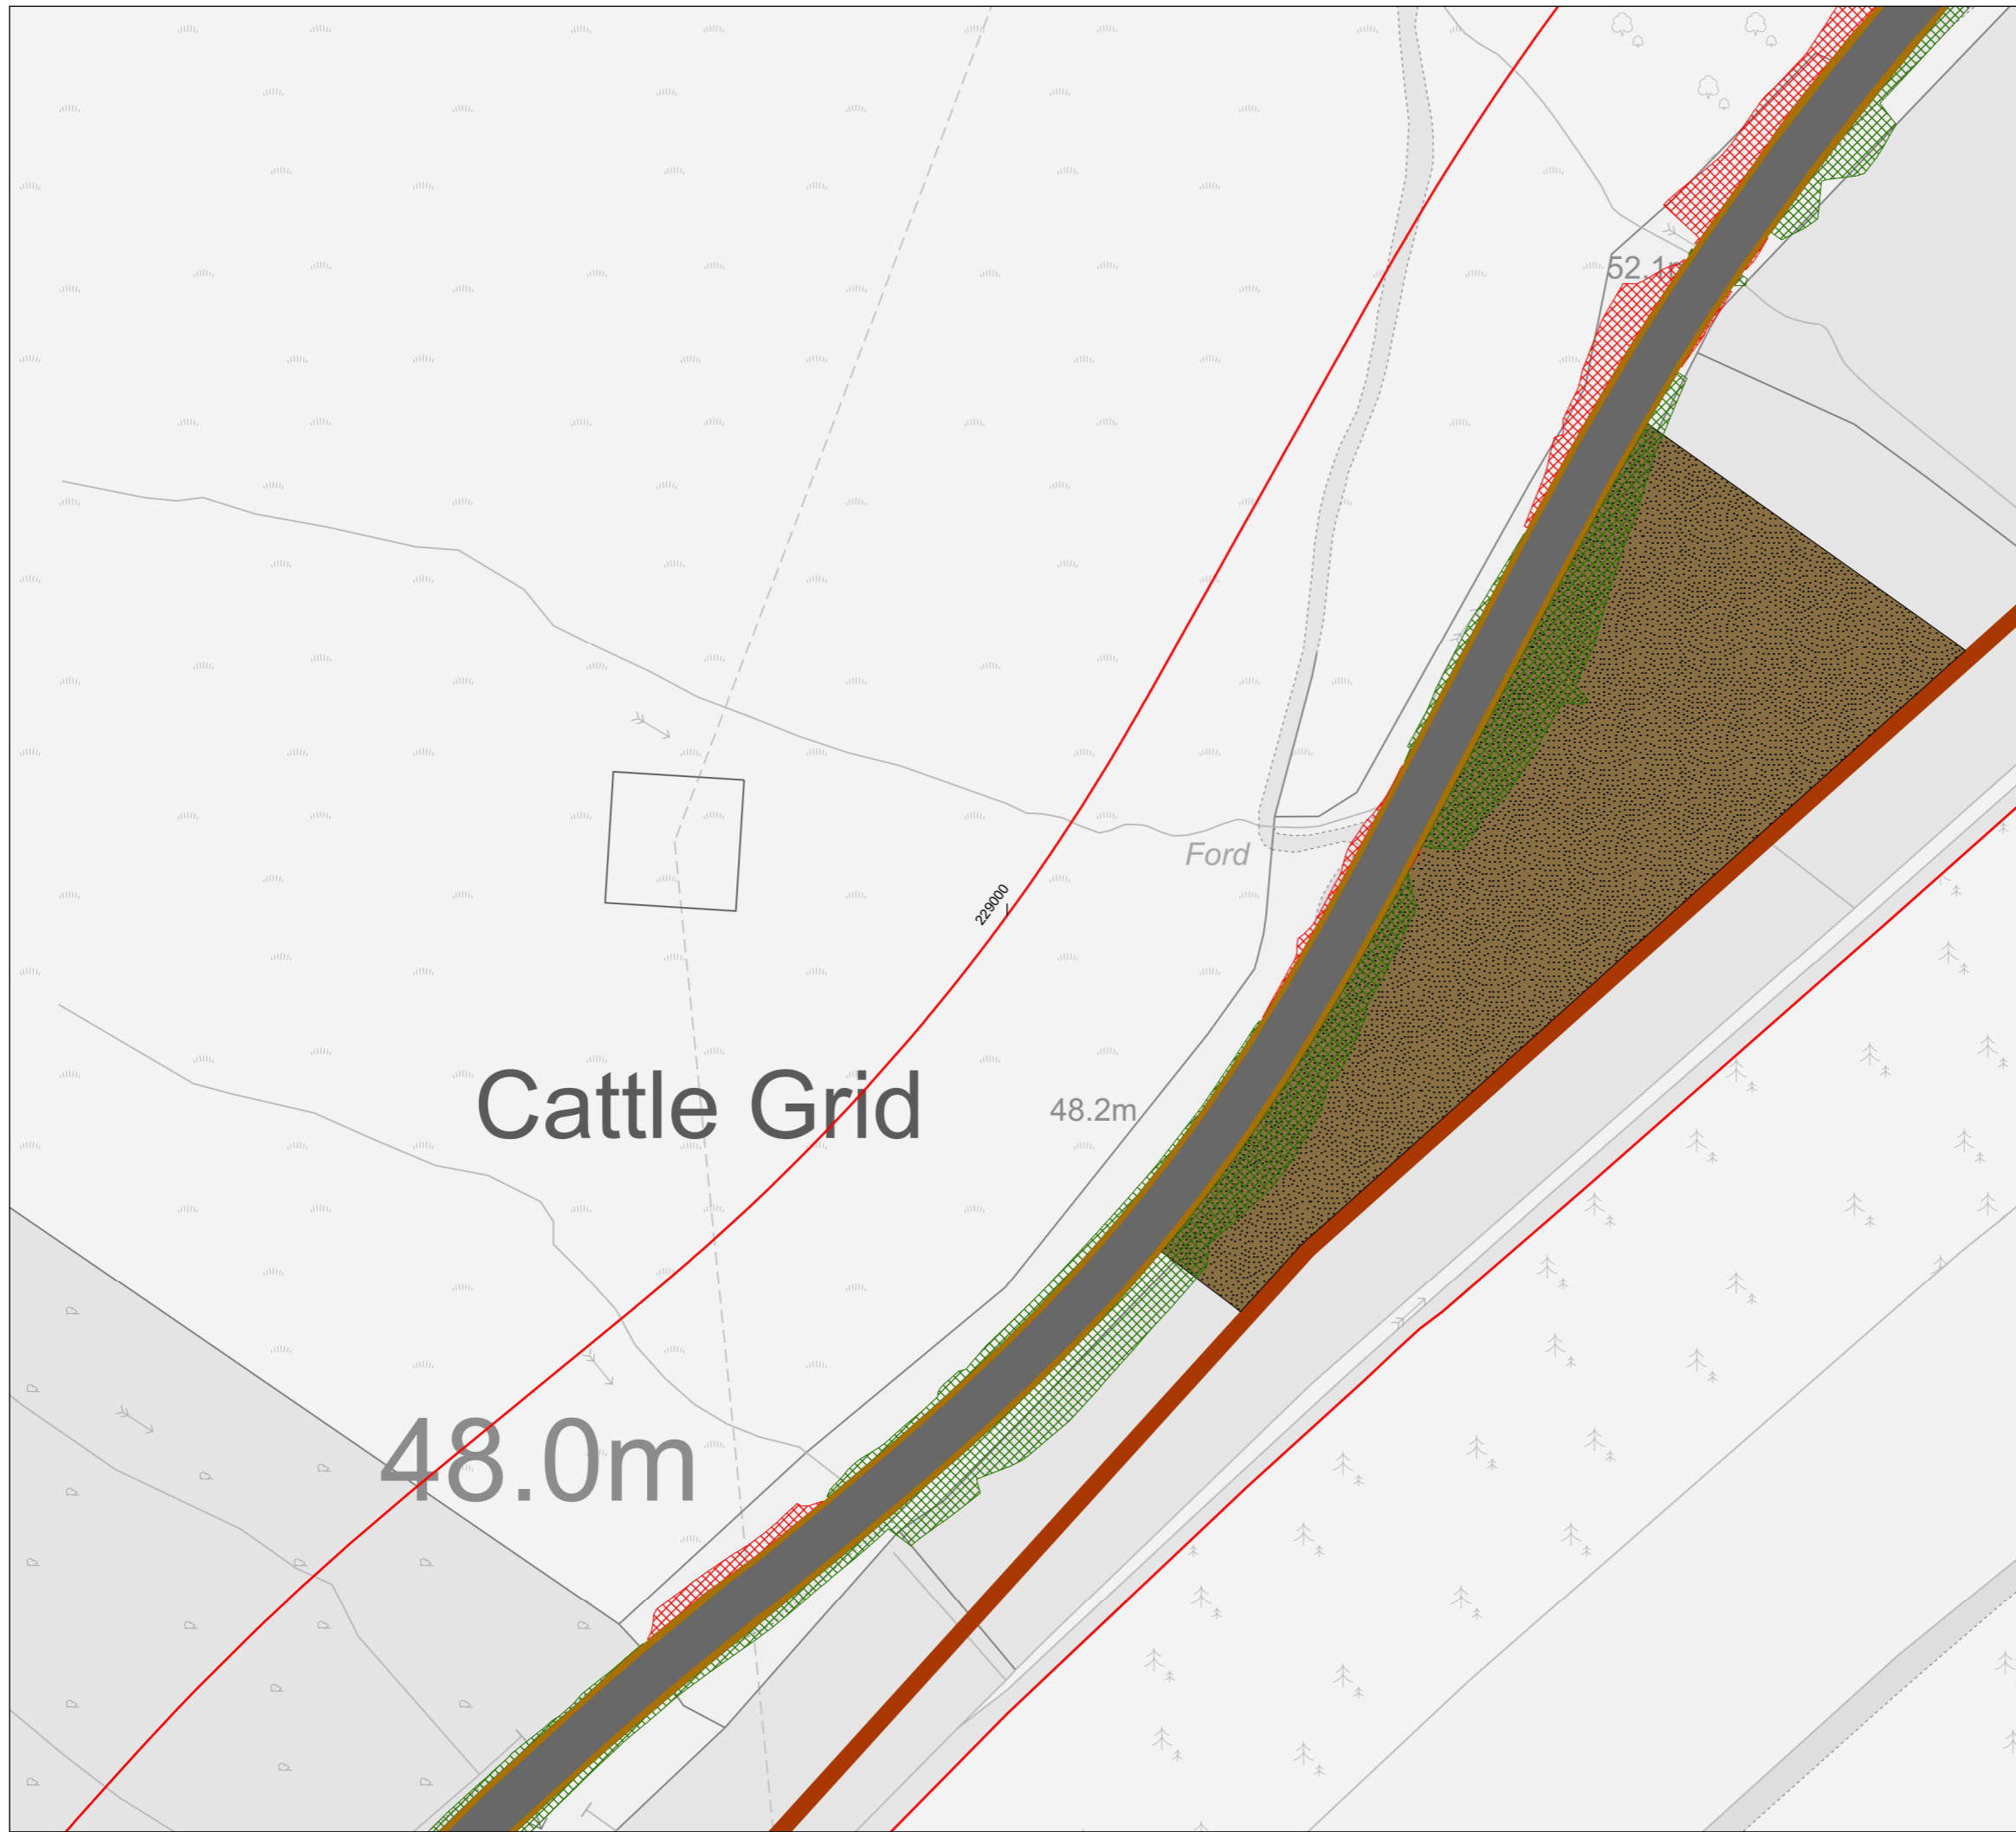

- Legend**
- Kilfinnan Road Construction Boundary
 - Road
 - Verge
 - Temporary Active Travel Route
 - Temporary Diversion Road
 - Permanent Active Travel Route
 - Cut
 - Fill
 - Temporary Compound / Material Storage Area
 - Temporary Spoil Storage Compound


© Crown copyright and database rights 2023 Ordnance Survey 0100031673.

Rev	Date	Status	Drwn	Chkd	Appd
00	24/10/2023	First issue	AM	CB	-





Project
COIRE GLAS

Title
**KILFINNAN ROAD CONSTRUCTION
- OPERATIONAL STAGE 1**

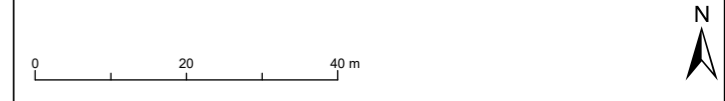

SSE Generation Ltd. 2023. The concepts and information contained in this document are the copyright of SSE Generation Ltd. Use or copying of the document in whole or in part without the written permission of SSE Generation Ltd. constitutes an infringement of copyright. SSE Generation Ltd. does not warrant that this document is definitive nor free of error and does not accept liability for any loss caused or arising from reliance upon information provided herein.

Scale 1:1,000	Plot Size A3	Datum OSGB36	Projection BNG
Drawing Number LH000012-COIG-SID-SD-0002-02			Sheet No. 6 OF 16

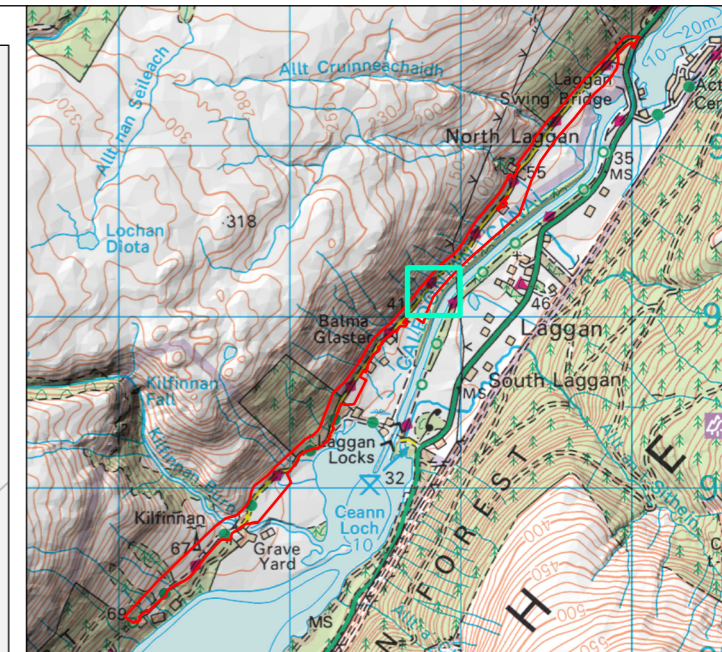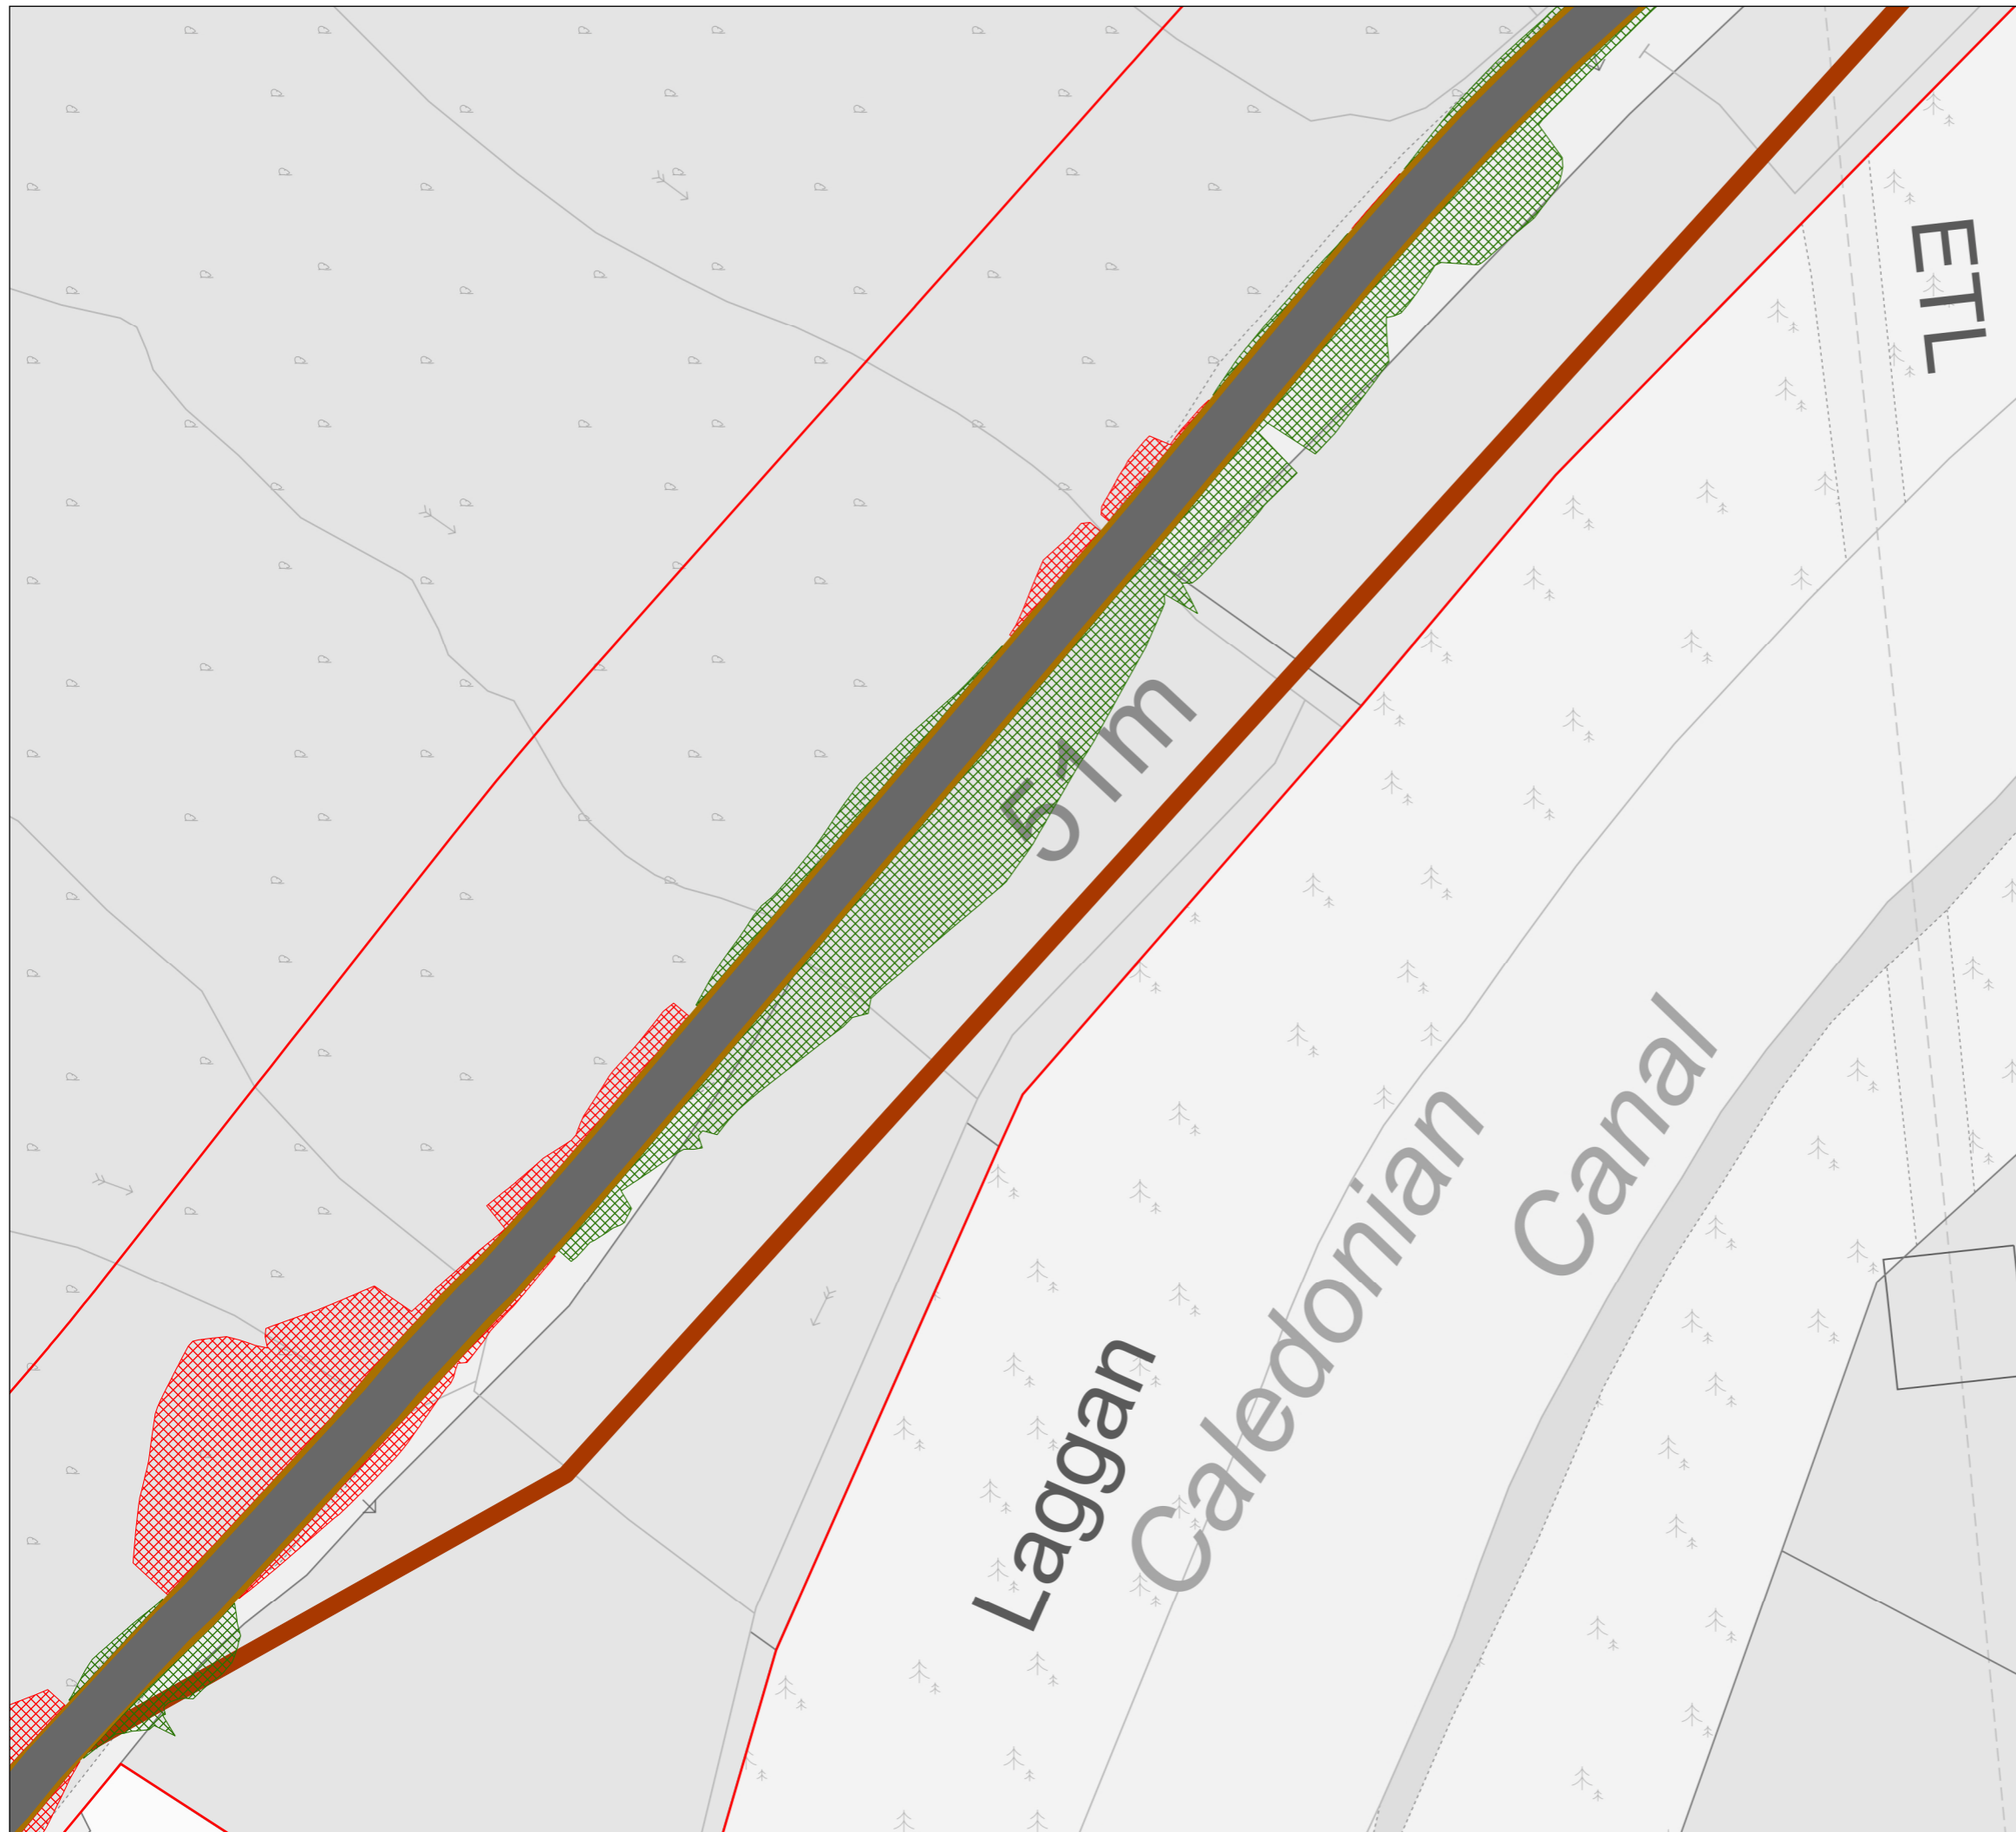

- Legend**
- Kilfinnan Road Construction Boundary
 - Road
 - Verge
 - Temporary Active Travel Route
 - Temporary Diversion Road
 - Permanent Active Travel Route
 - Cut
 - Fill
 - Temporary Compound / Material Storage Area
 - Temporary Spoil Storage Compound


© Crown copyright and database rights 2023 Ordnance Survey 0100031673.

00	24/10/2023	First issue	AM	CB	-
Rev	Date	Status	Drwn	Chkd	Appd





Project
COIRE GLAS

Title
**KILFINNAN ROAD CONSTRUCTION
- OPERATIONAL STAGE 1**

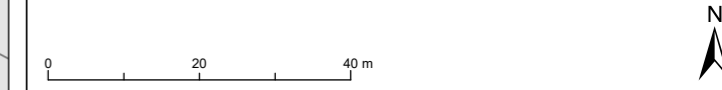

SSE Generation Ltd. 2023. The concepts and information contained in this document are the copyright of SSE Generation Ltd. Use or copying of the document in whole or in part without the written permission of SSE Generation Ltd. constitutes an infringement of copyright. SSE Generation Ltd. does not warrant that this document is definitive nor free of error and does not accept liability for any loss caused or arising from reliance upon information provided herein.

Scale	Plot Size	Datum	Projection
1:1,000	A3	OSGB36	BNG
Drawing Number			Sheet No.
LH000012-COIG-SID-SD-0002-02			7 OF 16

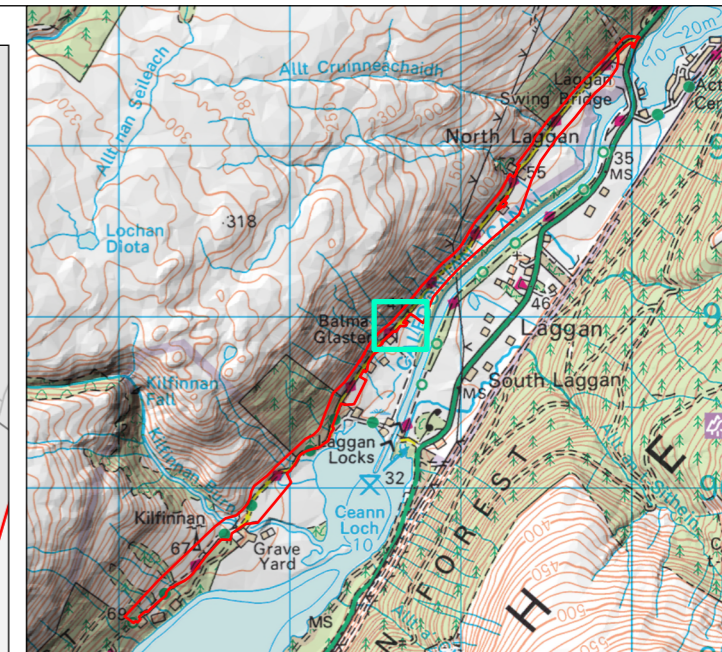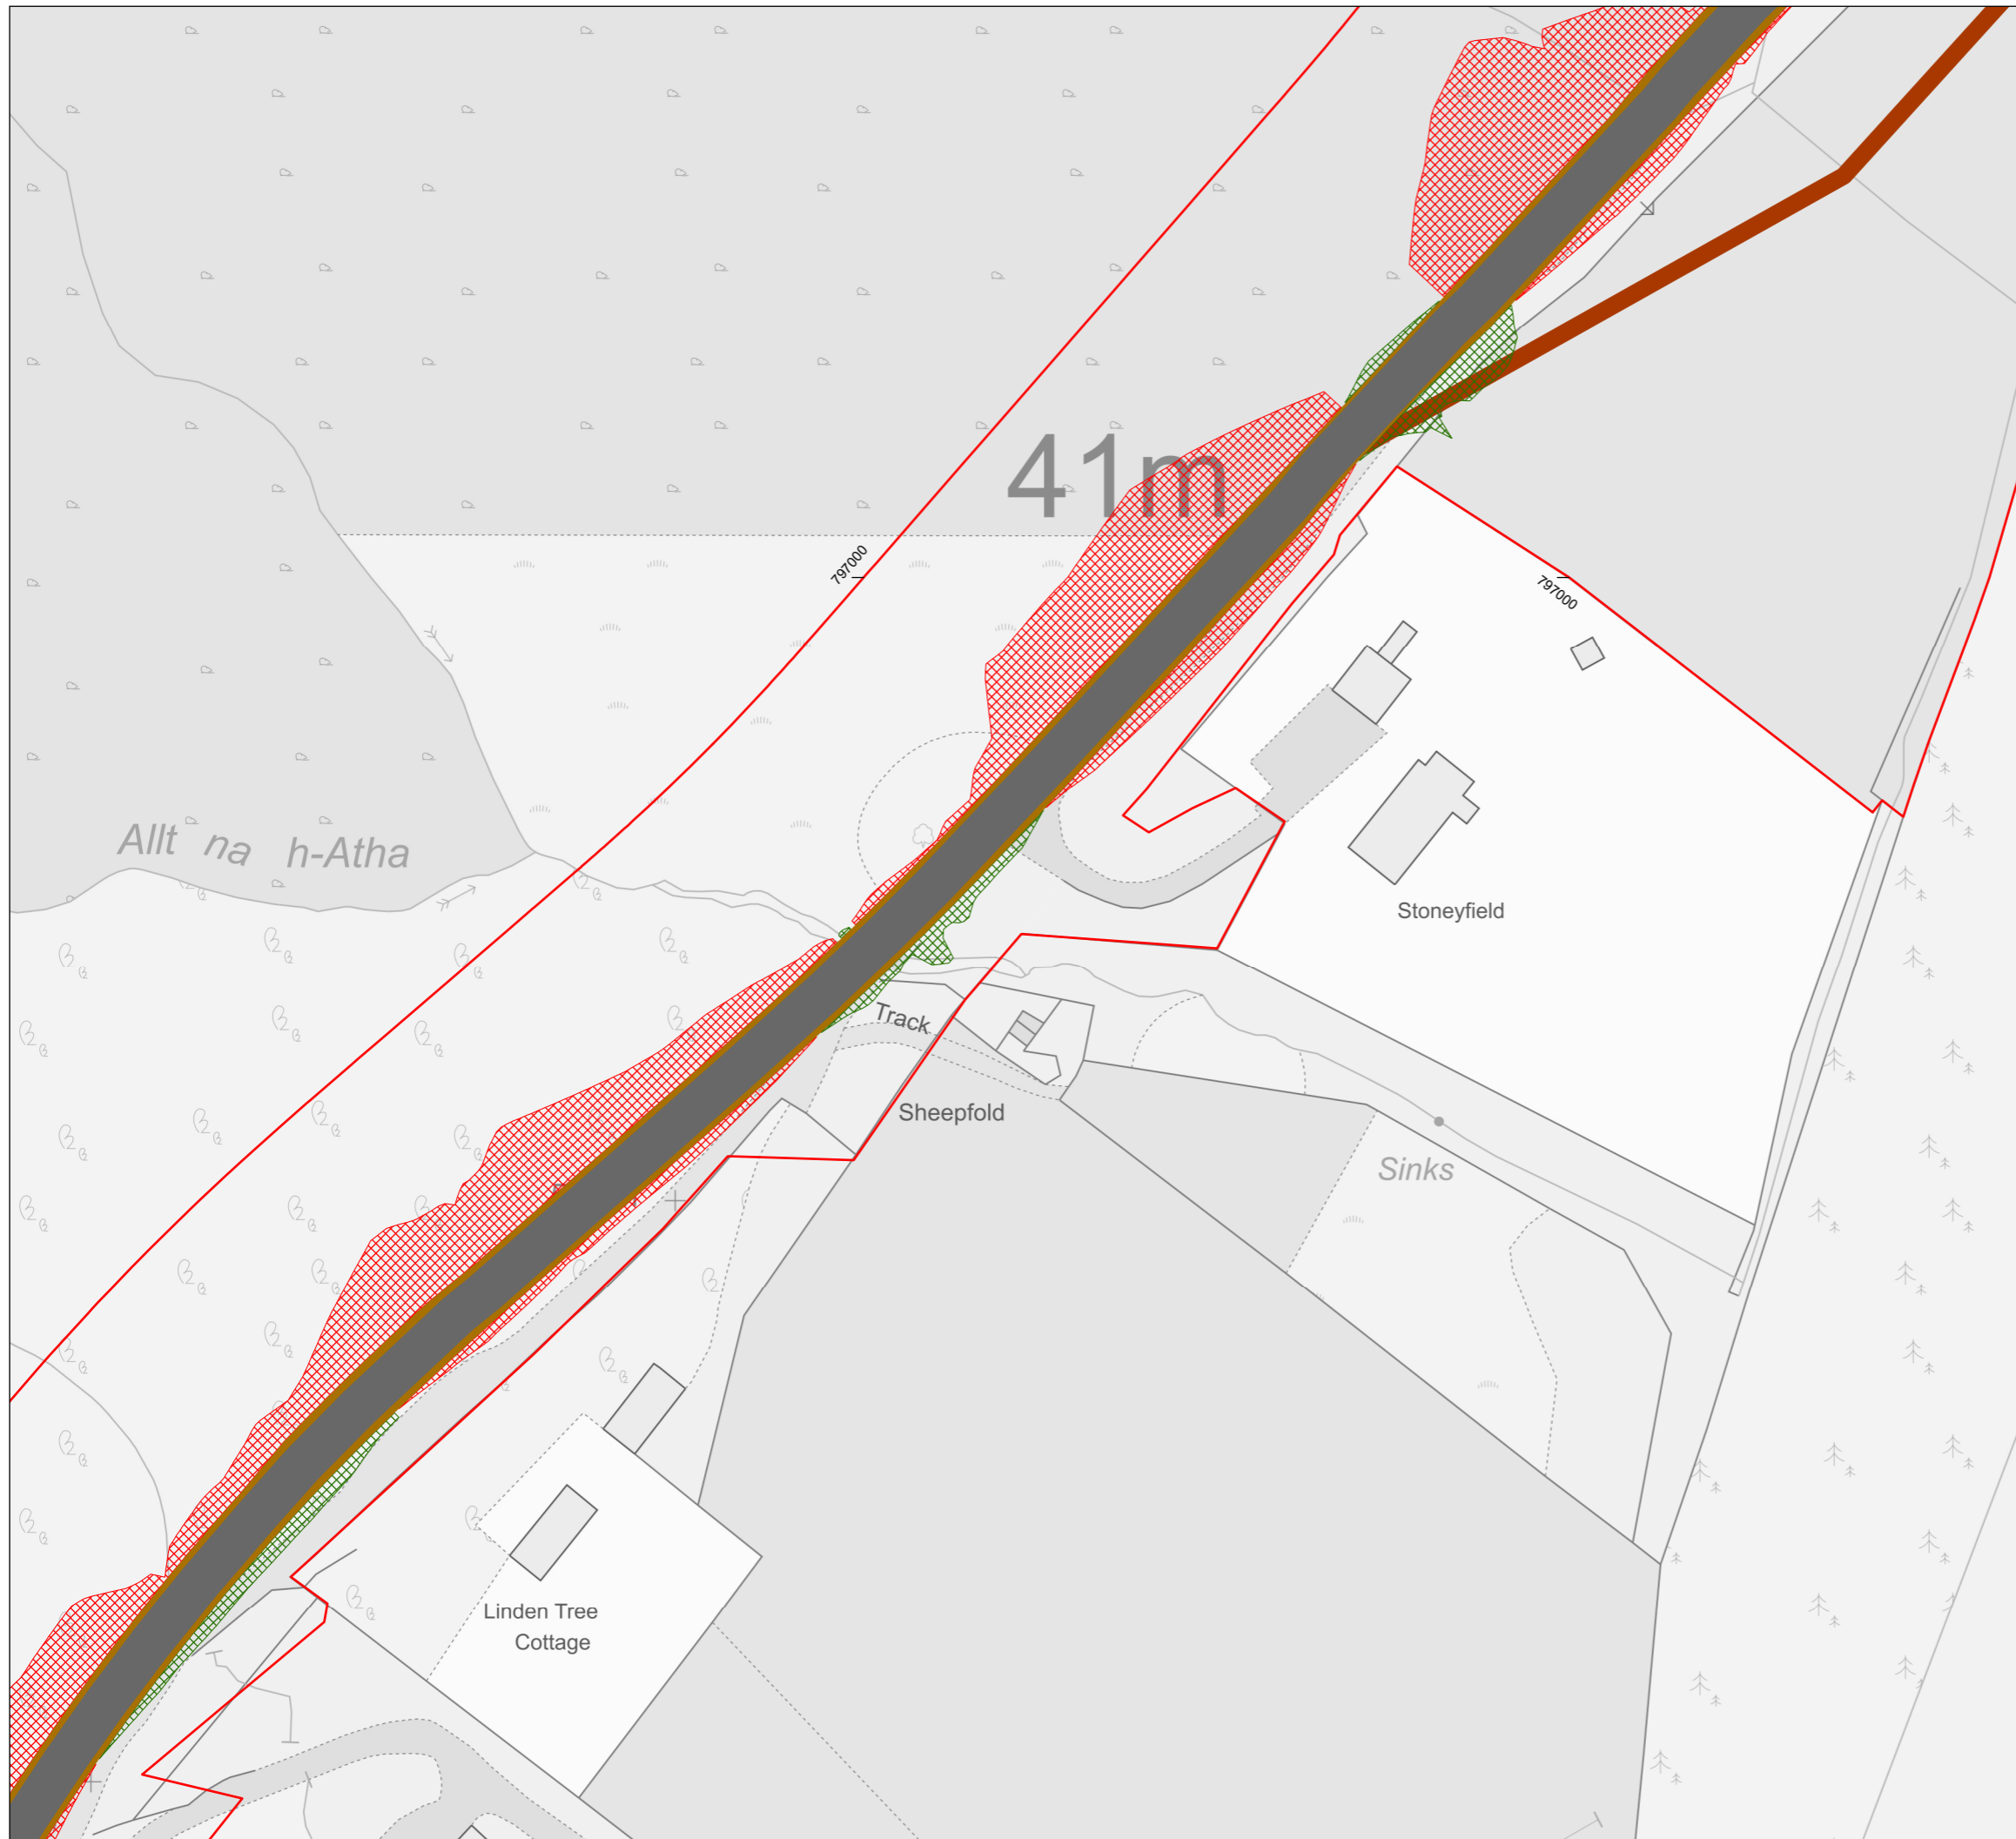

Legend

- Kilfinnan Road Construction Boundary
- Road
- Verge
- Temporary Active Travel Route
- Temporary Diversion Road
- Permanent Active Travel Route
- Cut
- Fill
- Temporary Compound / Material Storage Area
- Temporary Spoil Storage Compound


© Crown copyright and database rights 2023 Ordnance Survey 0100031673.

00	24/10/2023	First issue	AM	CB	-
Rev	Date	Status	Drwn	Chkd	Appd




Project
COIRE GLAS

Title
**KILFINNAN ROAD CONSTRUCTION
- OPERATIONAL STAGE 1**

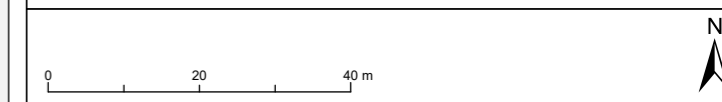

SSE Generation Ltd. 2023. The concepts and information contained in this document are the copyright of SSE Generation Ltd. Use or copying of the document in whole or in part without the written permission of SSE Generation Ltd. constitutes an infringement of copyright. SSE Generation Ltd. does not warrant that this document is definitive nor free of error and does not accept liability for any loss caused or arising from reliance upon information provided herein.

Scale	Plot Size	Datum	Projection
1:1,000	A3	OSGB36	BNG
Drawing Number			Sheet No.
LH000012-COIG-SID-SD-0002-02			8 OF 16

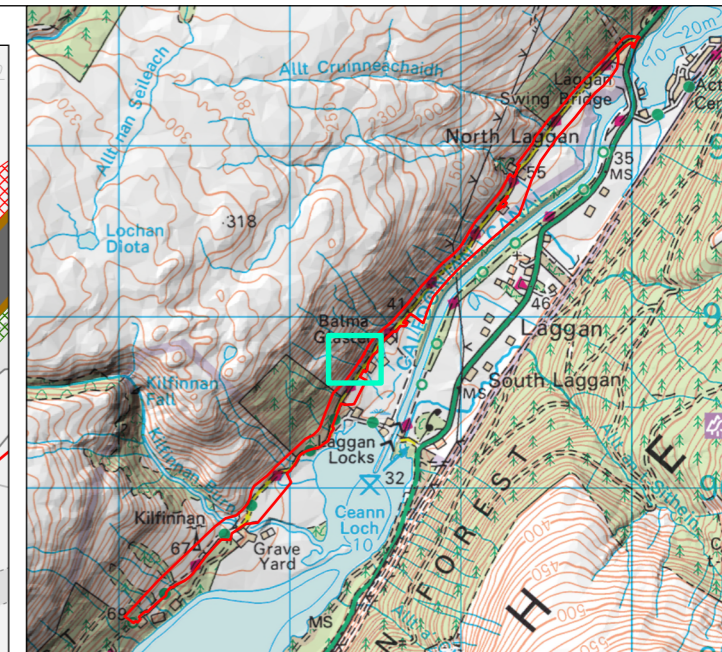

Legend

- Kilfinnan Road Construction Boundary
- Road
- Verge
- Temporary Active Travel Route
- Temporary Diversion Road
- Permanent Active Travel Route
- Cut
- Fill
- Temporary Compound / Material Storage Area
- Temporary Spoil Storage Compound


© Crown copyright and database rights 2023 Ordnance Survey 0100031673.

00	24/10/2023	First issue	AM	CB	-
Rev	Date	Status	Drwn	Chkd	Appd




Project
COIRE GLAS

Title
**KILFINNAN ROAD CONSTRUCTION
- OPERATIONAL STAGE 1**

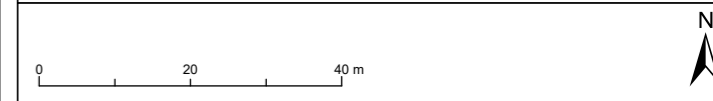

SSE Generation Ltd. 2023. The concepts and information contained in this document are the copyright of SSE Generation Ltd. Use or copying of the document in whole or in part without the written permission of SSE Generation Ltd. constitutes an infringement of copyright. SSE Generation Ltd. does not warrant that this document is definitive nor free of error and does not accept liability for any loss caused or arising from reliance upon information provided herein.

Scale 1:1,000	Plot Size A3	Datum OSGB36	Projection BNG
Drawing Number LH000012-COIG-SID-SD-0002-02			Sheet No. 9 OF 16

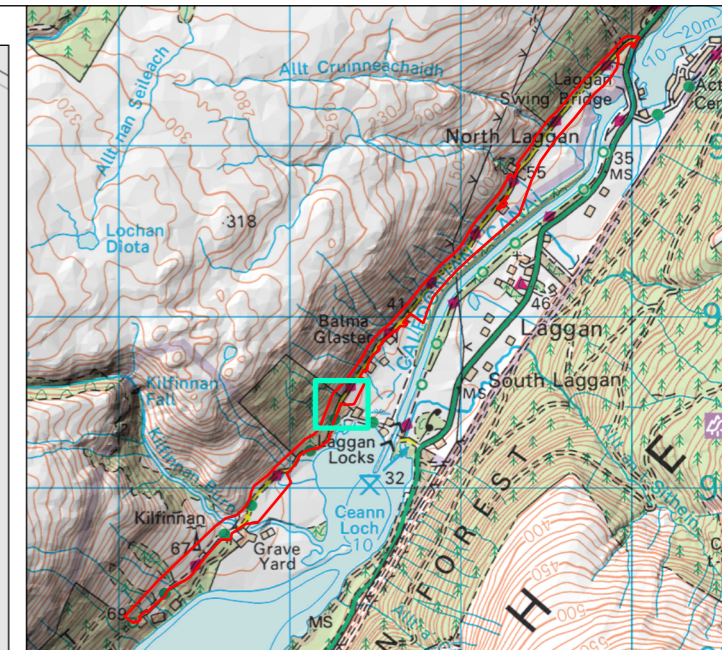

Legend

- Kilfinnan Road Construction Boundary
- Road
- Verge
- Temporary Active Travel Route
- Temporary Diversion Road
- Permanent Active Travel Route
- Cut
- Fill
- Temporary Compound / Material Storage Area
- Temporary Spoil Storage Compound


© Crown copyright and database rights 2023 Ordnance Survey 0100031673.

00	24/10/2023	First issue	AM	CB	-
Rev	Date	Status	Drwn	Chkd	Appd





Project
COIRE GLAS

Title
**KILFINNAN ROAD CONSTRUCTION
- OPERATIONAL STAGE 1**

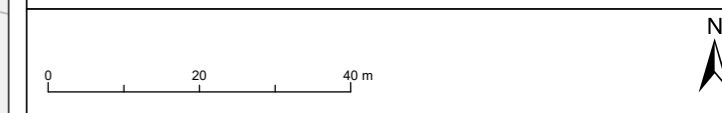

Scale 1:1,000	Plot Size A3	Datum OSGB36	Projection BNG
Drawing Number LH000012-COIG-SID-SD-0002-02			Sheet No. 10 OF 16

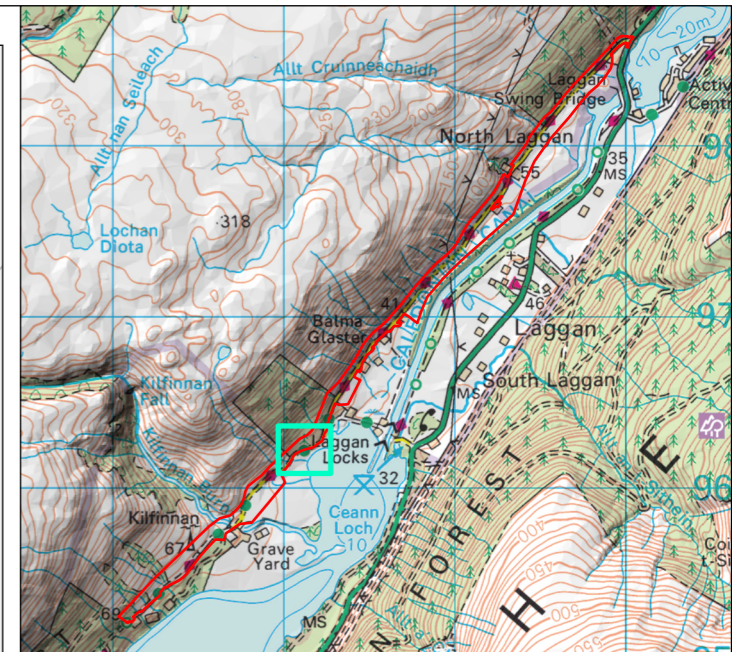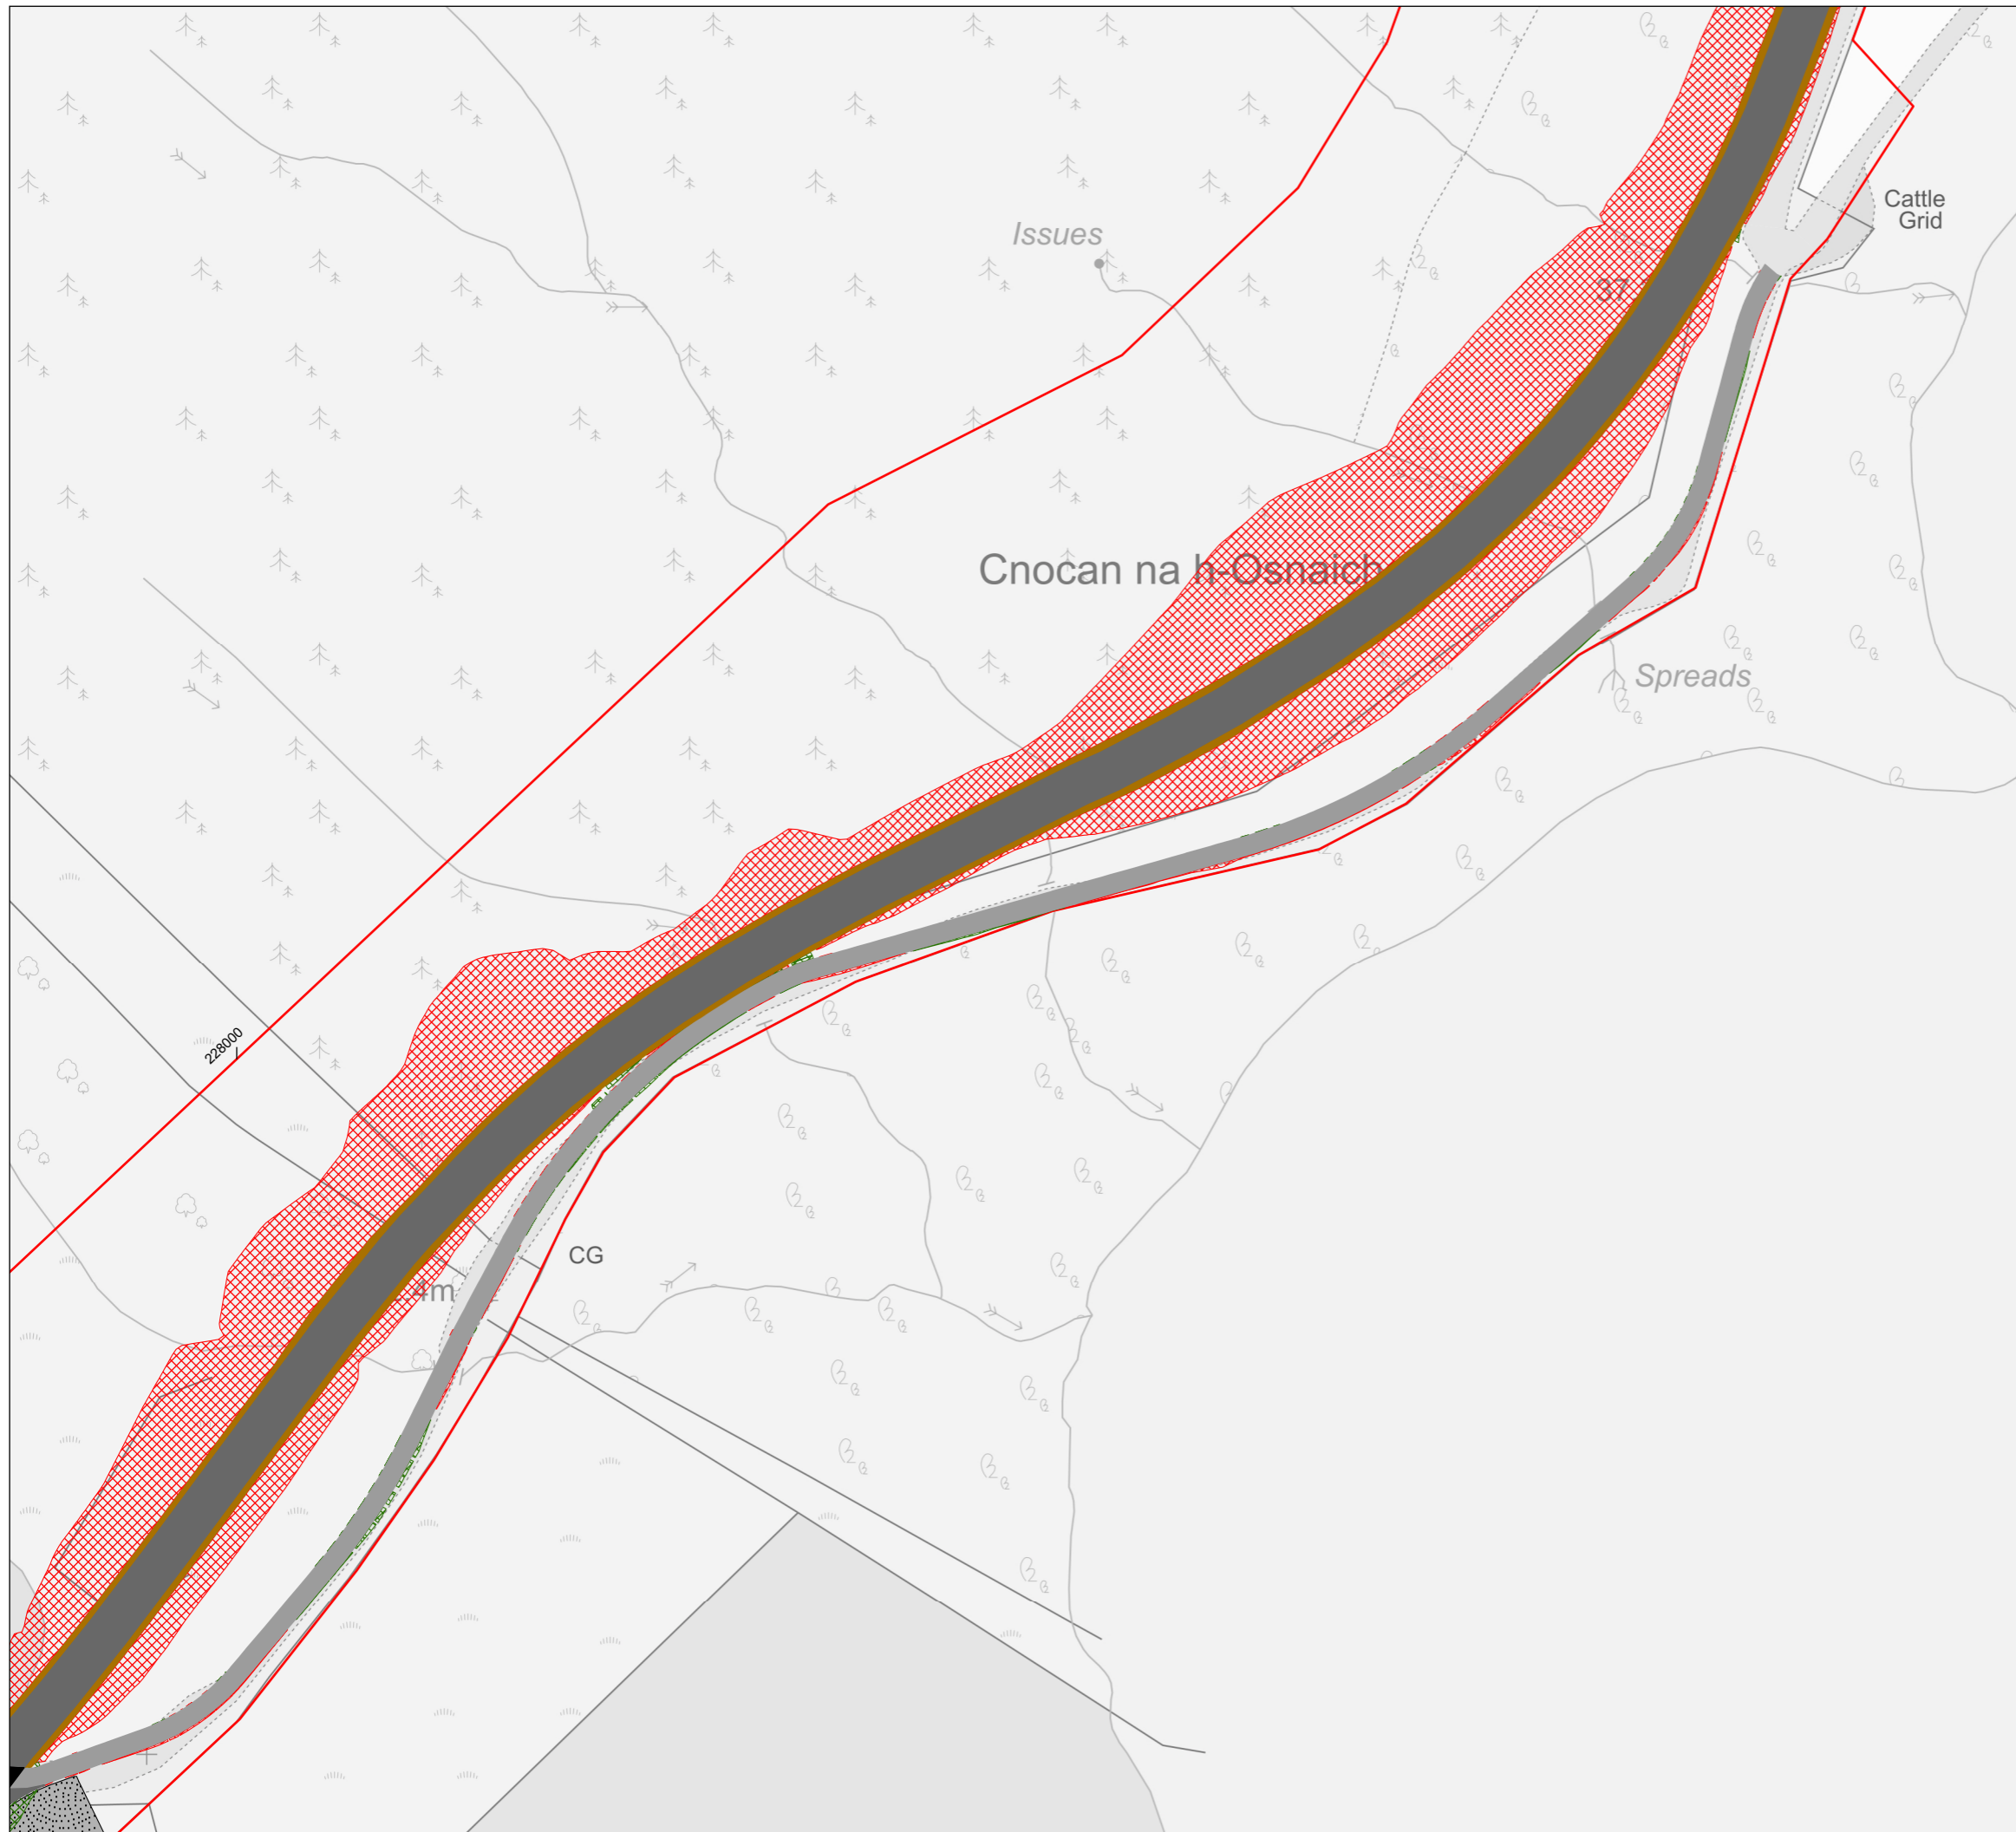

- Legend**
- Kilfinnan Road Construction Boundary
 - Road
 - Verge
 - Temporary Active Travel Route
 - Temporary Diversion Road
 - Permanent Active Travel Route
 - Cut
 - Fill
 - Temporary Compound / Material Storage Area
 - Temporary Spoil Storage Compound


© Crown copyright and database rights 2023 Ordnance Survey 0100031673.

00	24/10/2023	First issue	AM	CB	-
Rev	Date	Status	Drwn	Chkd	Appd





Project
COIRE GLAS

Title
**KILFINNAN ROAD CONSTRUCTION
- OPERATIONAL STAGE 1**

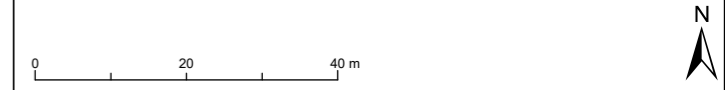

SSE Generation Ltd. 2023. The concepts and information contained in this document are the copyright of SSE Generation Ltd. Use or copying of the document in whole or in part without the written permission of SSE Generation Ltd. constitutes an infringement of copyright. SSE Generation Ltd. does not warrant that this document is definitive nor free of error and does not accept liability for any loss caused or arising from reliance upon information provided herein.

Scale 1:1,000	Plot Size A3	Datum OSGB36	Projection BNG
Drawing Number LH000012-COIG-SID-SD-0002-02			Sheet No. 11 OF 16

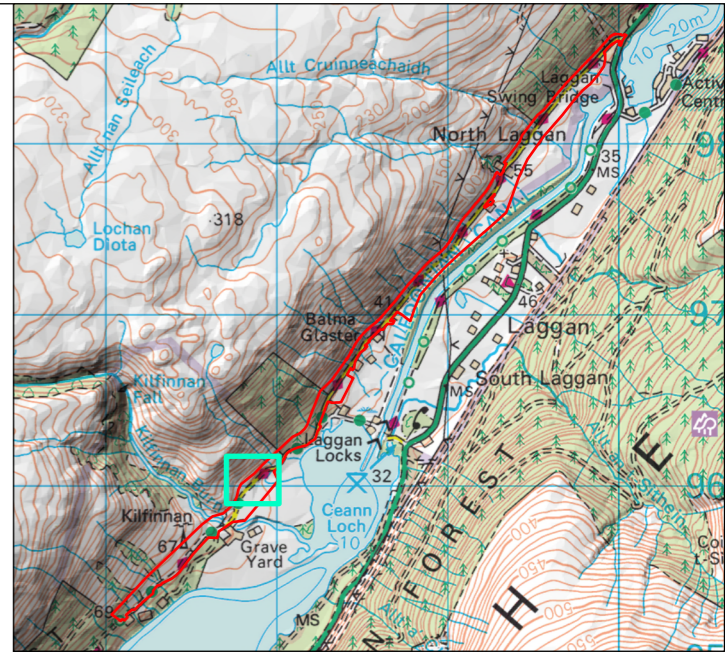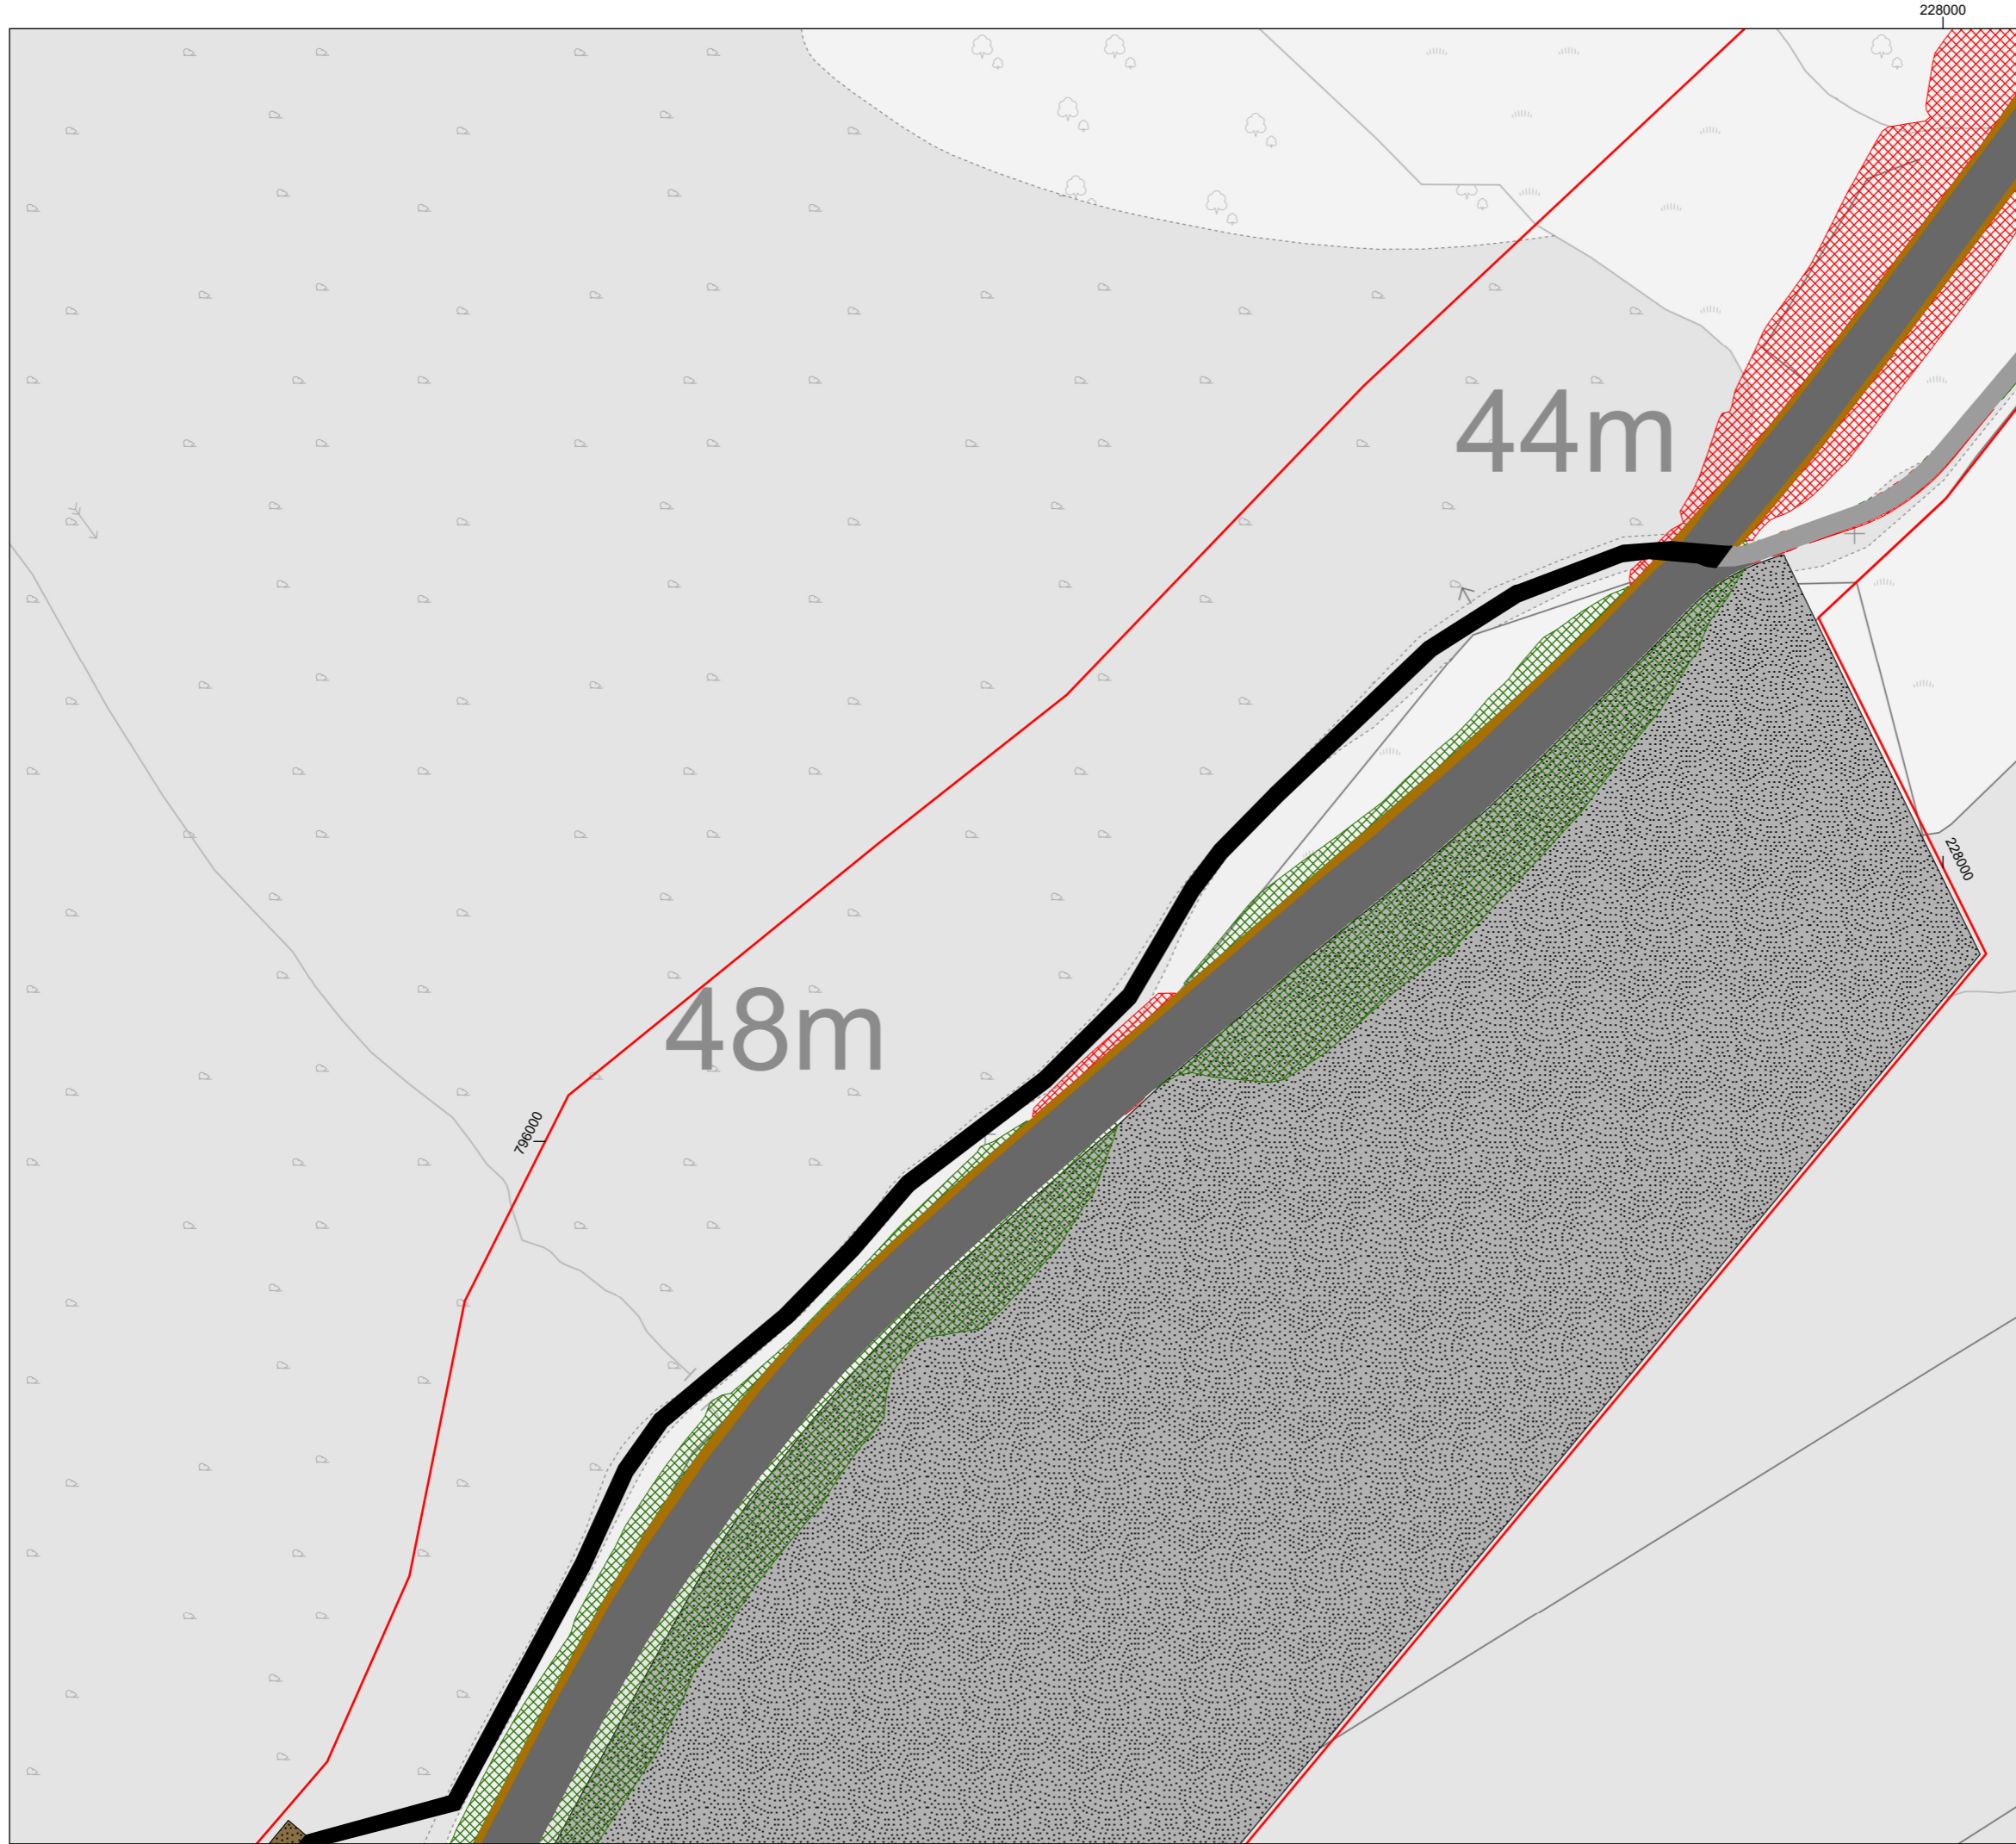

Legend

- Kilfinnan Road Construction Boundary
- Road
- Verge
- Temporary Active Travel Route
- Temporary Diversion Road
- Permanent Active Travel Route
- Cut
- Fill
- Temporary Compound / Material Storage Area
- Temporary Spoil Storage Compound


© Crown copyright and database rights 2023 Ordnance Survey 0100031673.

Rev	Date	Status	Drwn	Chkd	Appd
00	24/10/2023	First issue	AM	CB	-




Project
COIRE GLAS

Title
**KILFINNAN ROAD CONSTRUCTION
- OPERATIONAL STAGE 1**

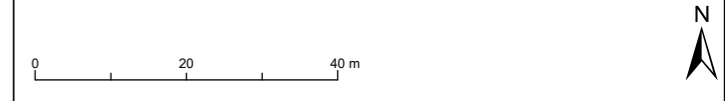

Scale	Plot Size	Datum	Projection
1:1,000	A3	OSGB36	BNG
Drawing Number			Sheet No.
LH000012-COIG-SID-SD-0002-02			12 OF 16

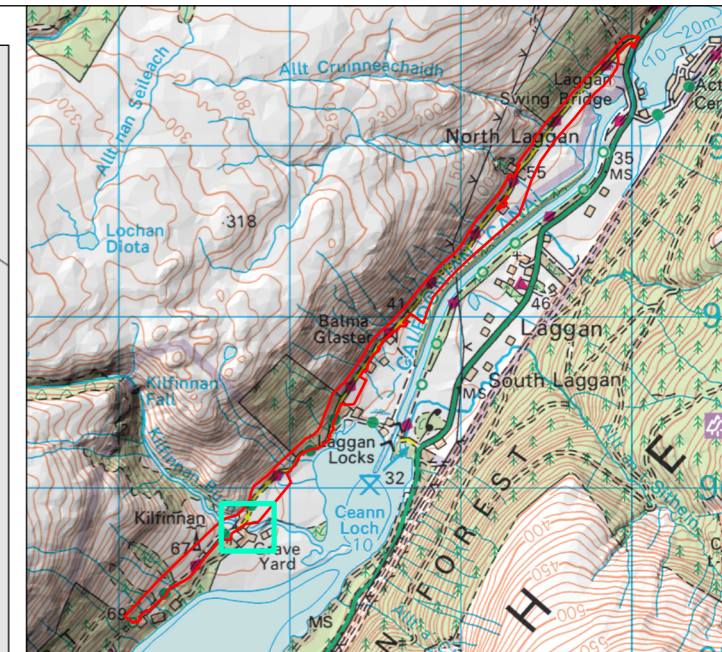

Legend

- Kilfinnan Road Construction Boundary
- Road
- Verge
- Temporary Active Travel Route
- Temporary Diversion Road
- Permanent Active Travel Route
- Cut
- Fill
- Temporary Compound / Material Storage Area
- Temporary Spoil Storage Compound


© Crown copyright and database rights 2023 Ordnance Survey 0100031673.

00	24/10/2023	First issue	AM	CB	-
Rev	Date	Status	Drwn	Chkd	Appd





Project
COIRE GLAS

Title
**KILFINNAN ROAD CONSTRUCTION
- OPERATIONAL STAGE 1**

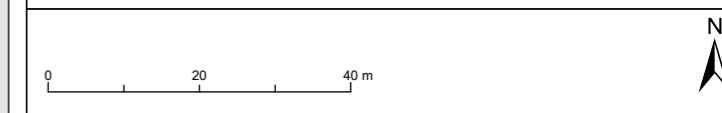

SSE Generation Ltd. 2023. The concepts and information contained in this document are the copyright of SSE Generation Ltd. Use or copying of the document in whole or in part without the written permission of SSE Generation Ltd. constitutes an infringement of copyright. SSE Generation Ltd. does not warrant that this document is definitive nor free of error and does not accept liability for any loss caused or arising from reliance upon information provided herein.

Scale	Plot Size	Datum	Projection
1:1,000	A3	OSGB36	BNG
Drawing Number			Sheet No.
LH000012-COIG-SID-SD-0002-02			13 OF 16

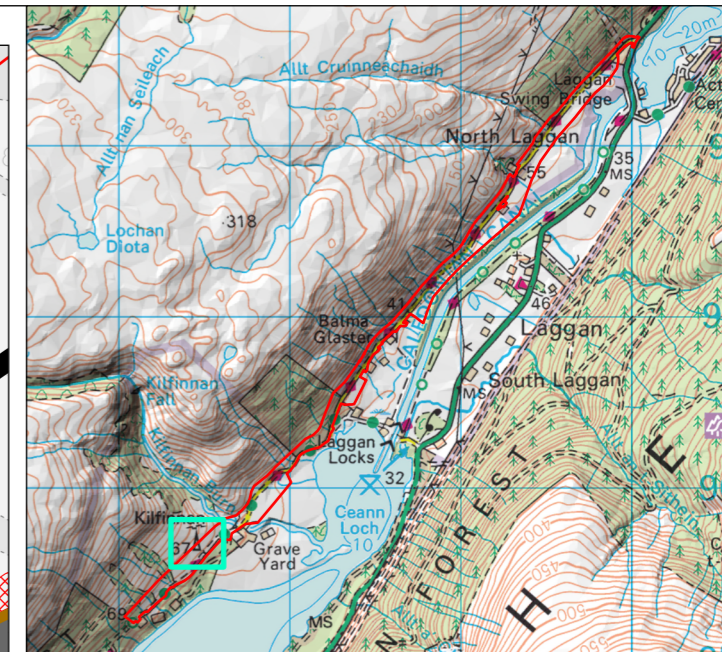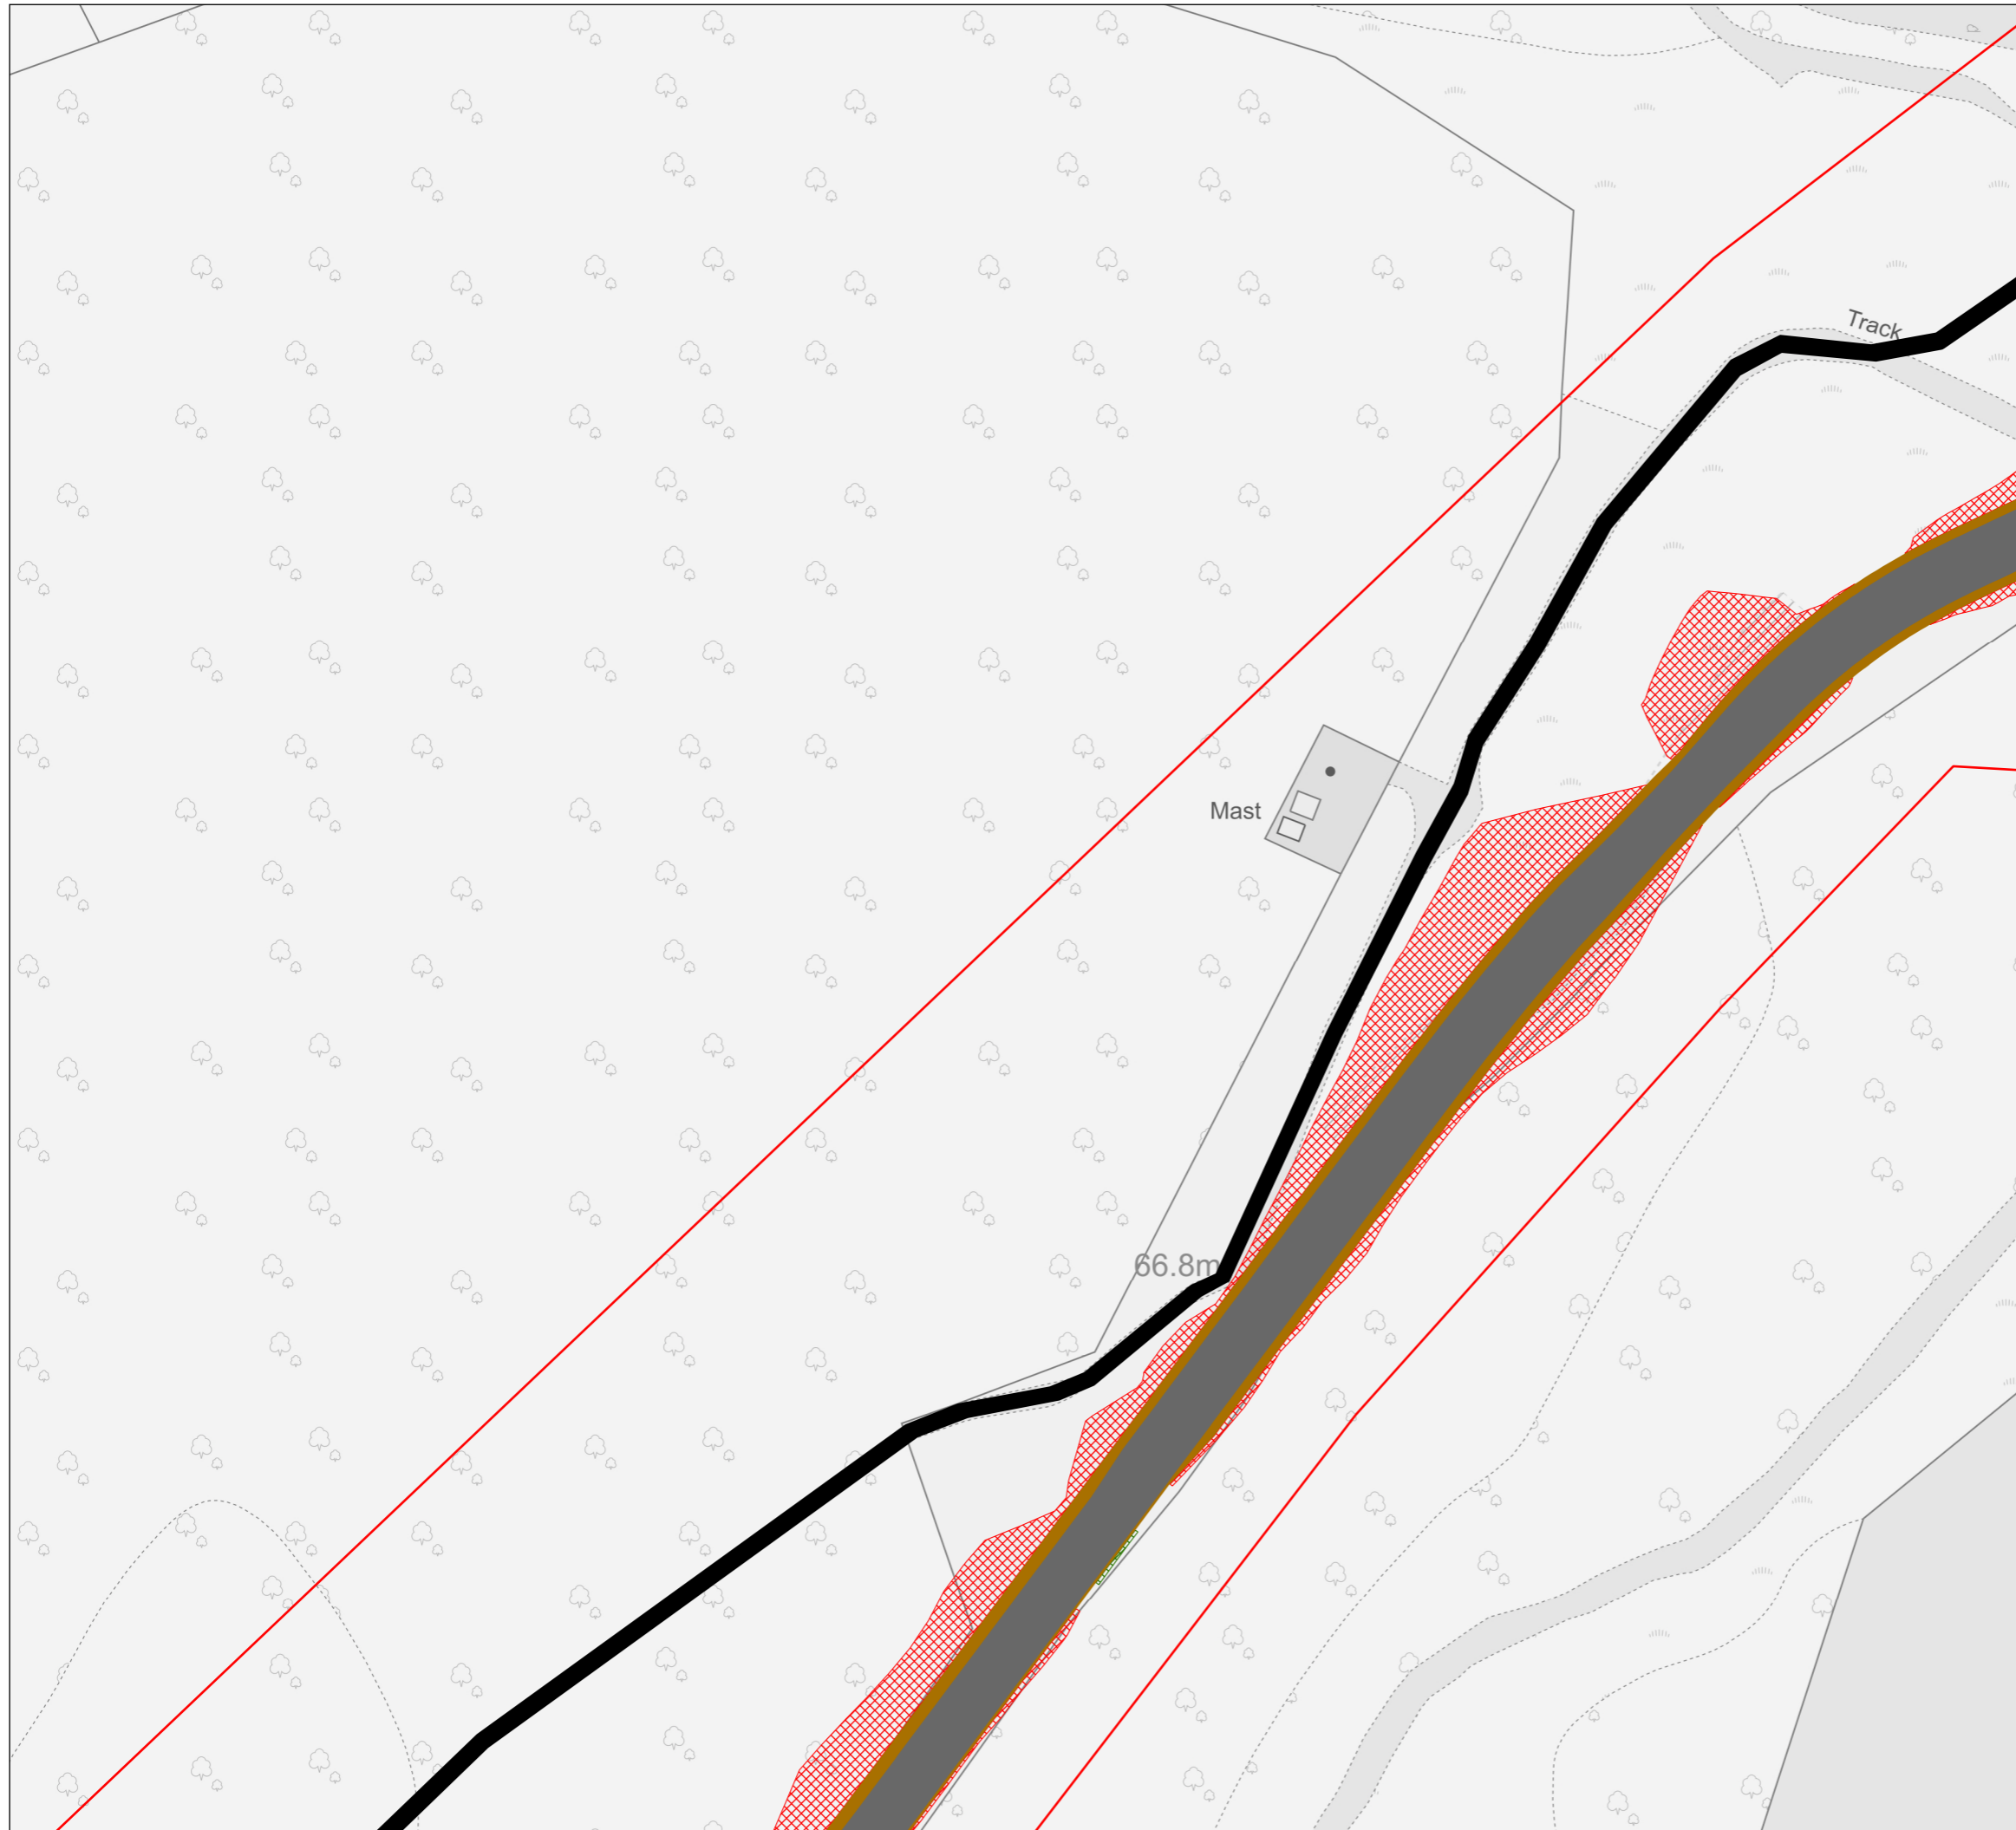

- Legend**
- Kilfinnan Road Construction Boundary
 - Road
 - Verge
 - Temporary Active Travel Route
 - Temporary Diversion Road
 - Permanent Active Travel Route
 - Cut
 - Fill
 - Temporary Compound / Material Storage Area
 - Temporary Spoil Storage Compound

© Crown copyright and database rights 2023 Ordnance Survey 0100031673.

Rev	Date	Status	Drwn	Chkd	Appd
00	24/10/2023	First issue	AM	CB	-





Project
COIRE GLAS

Title
**KILFINNAN ROAD CONSTRUCTION
- OPERATIONAL STAGE 1**



SSE Generation Ltd. 2023. The concepts and information contained in this document are the copyright of SSE Generation Ltd. Use or copying of the document in whole or in part without the written permission of SSE Generation Ltd. constitutes an infringement of copyright. SSE Generation Ltd. does not warrant that this document is definitive nor free of error and does not accept liability for any loss caused or arising from reliance upon information provided herein.

Scale 1:1,000	Plot Size A3	Datum OSGB36	Projection BNG
Drawing Number LH000012-COIG-SID-SD-0002-02			Sheet No. 14 OF 16

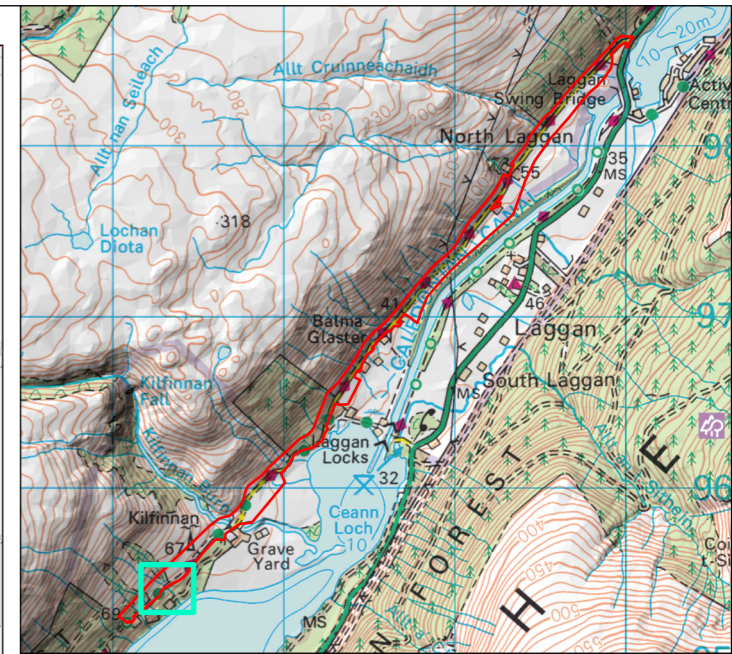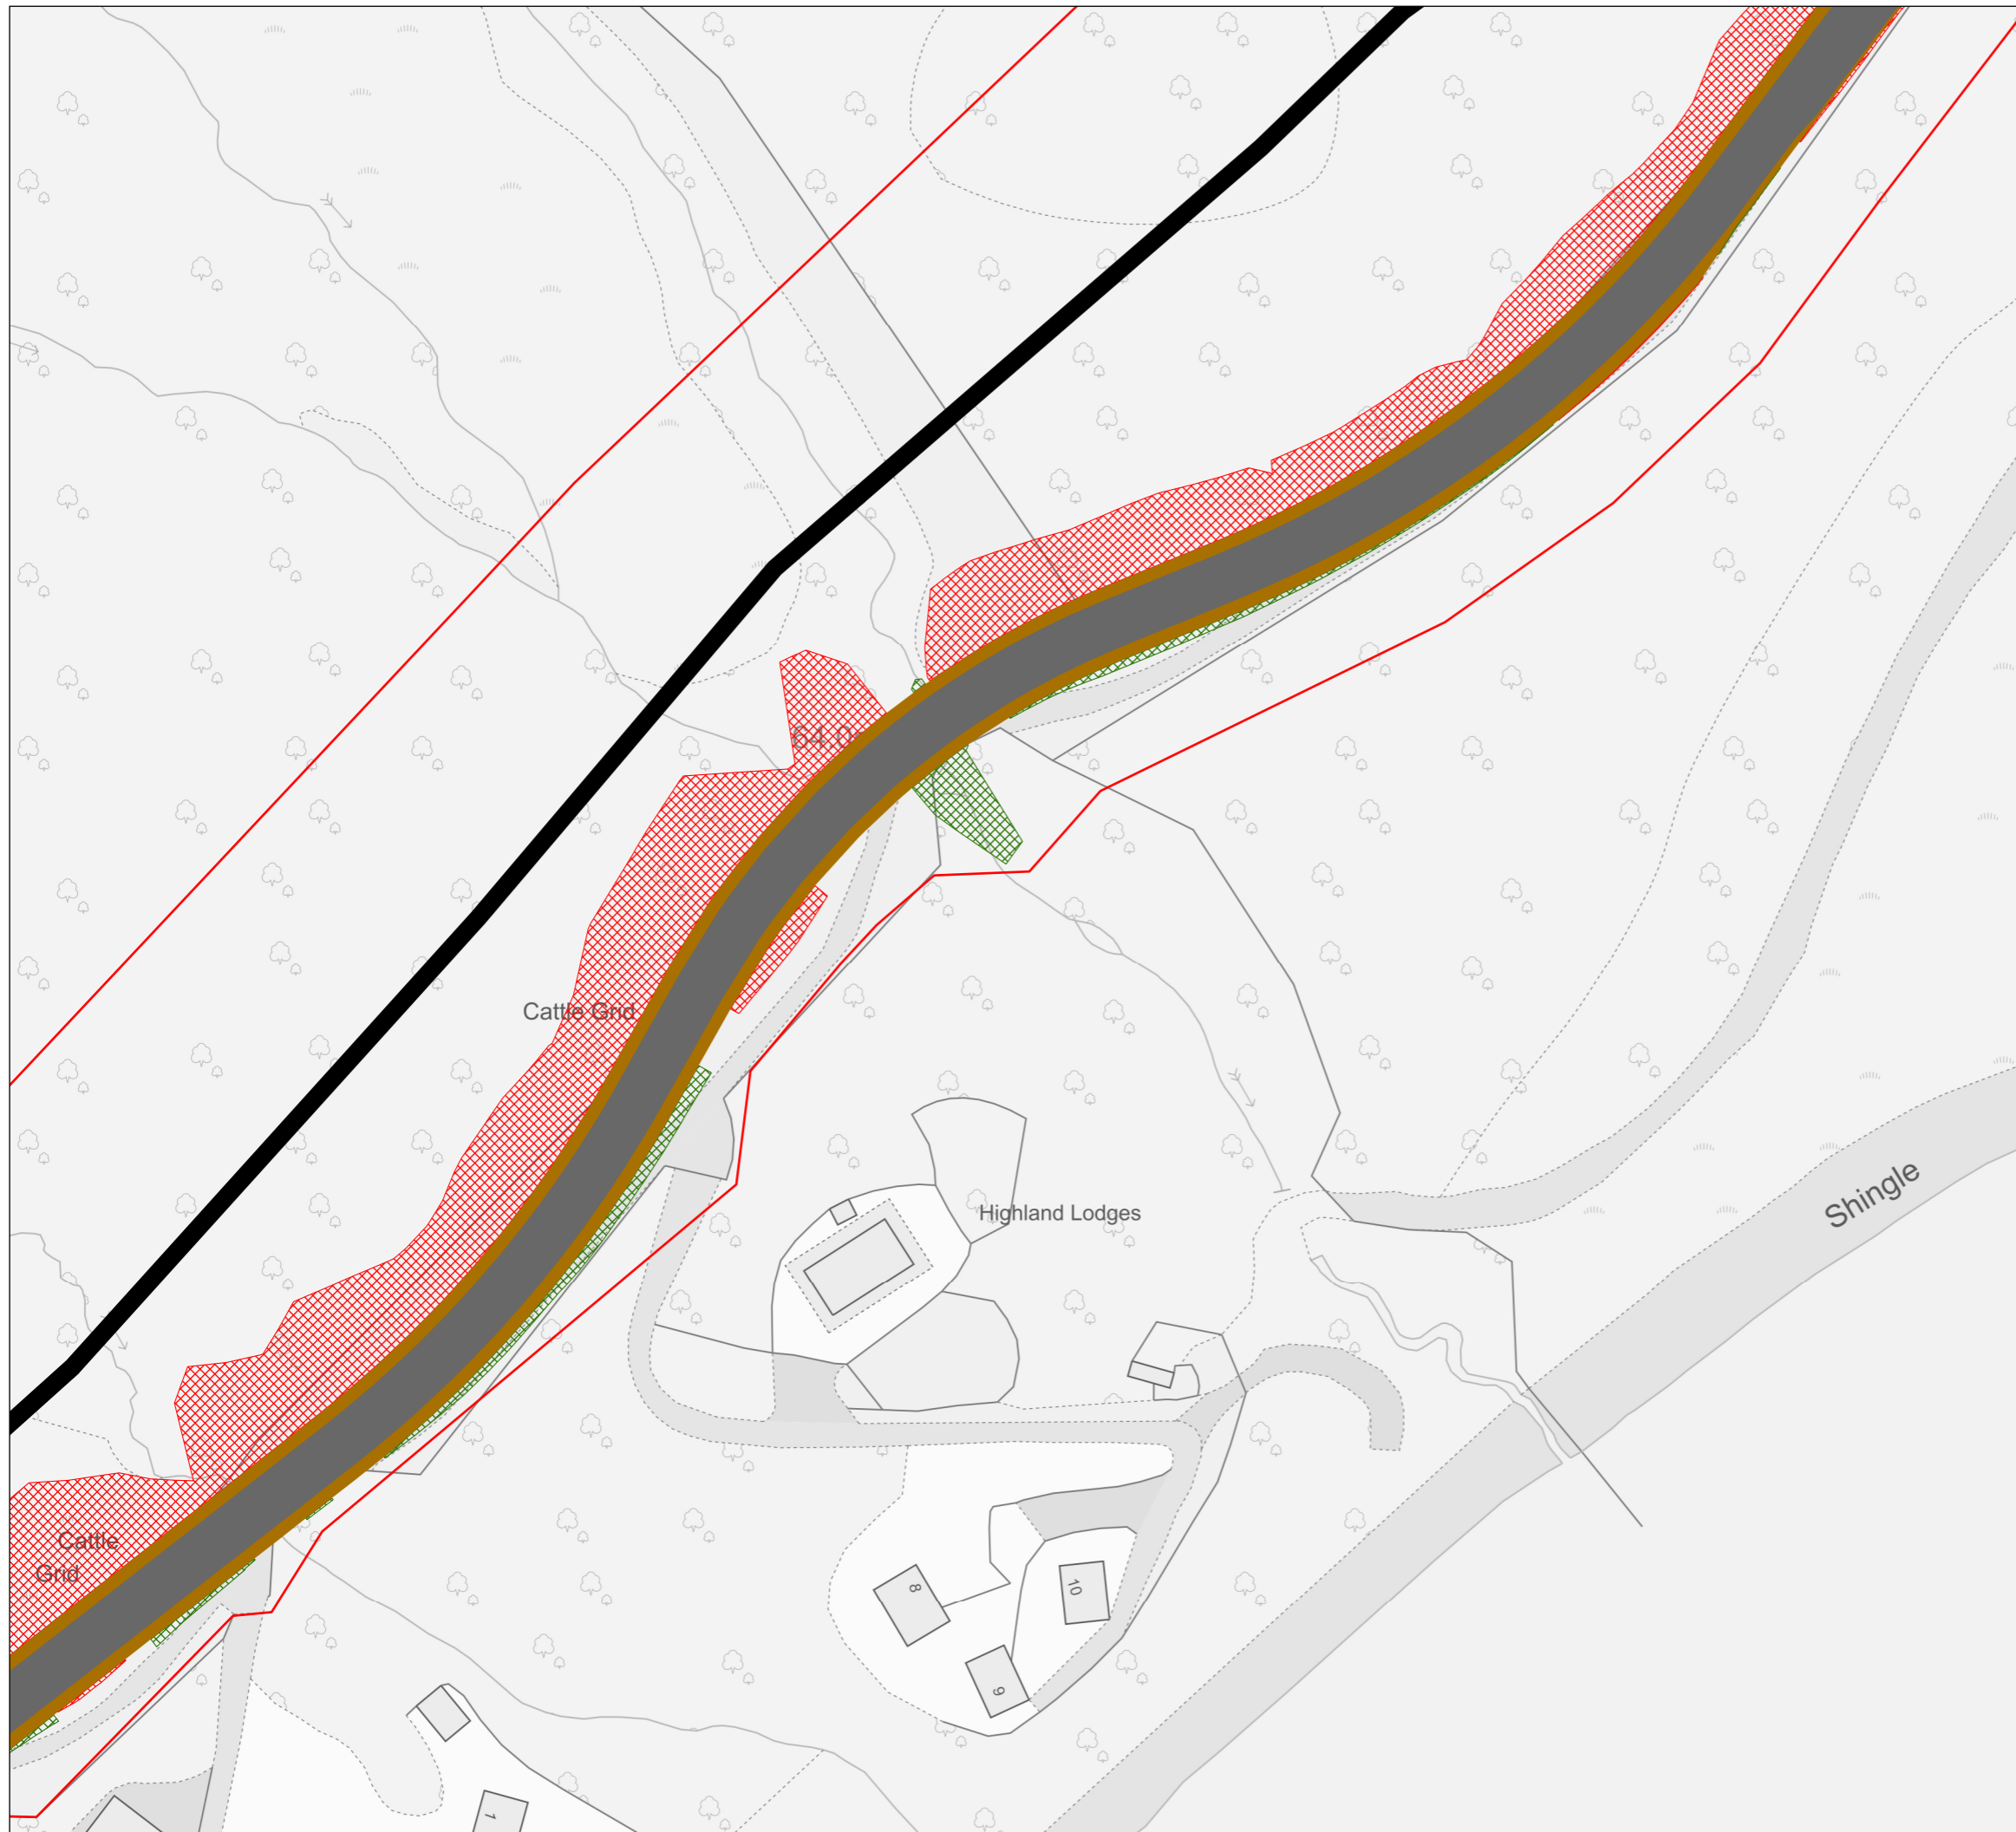

- Legend**
- Kilfinnan Road Construction Boundary
 - Road
 - Verge
 - Temporary Active Travel Route
 - Temporary Diversion Road
 - Permanent Active Travel Route
 - Cut
 - Fill
 - Temporary Compound / Material Storage Area
 - Temporary Spoil Storage Compound


© Crown copyright and database rights 2023 Ordnance Survey 0100031673.

Rev	Date	Status	Drwn	Chkd	Appd
00	24/10/2023	First issue	AM	CB	-





Project
COIRE GLAS

Title
**KILFINNAN ROAD CONSTRUCTION
- OPERATIONAL STAGE 1**

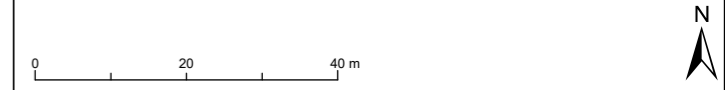

SSE Generation Ltd. 2023. The concepts and information contained in this document are the copyright of SSE Generation Ltd. Use or copying of the document in whole or in part without the written permission of SSE Generation Ltd. constitutes an infringement of copyright. SSE Generation Ltd. does not warrant that this document is definitive nor free of error and does not accept liability for any loss caused or arising from reliance upon information provided herein.

Scale 1:1,000	Plot Size A3	Datum OSGB36	Projection BNG
Drawing Number LH000012-COIG-SID-SD-0002-02			Sheet No. 15 OF 16

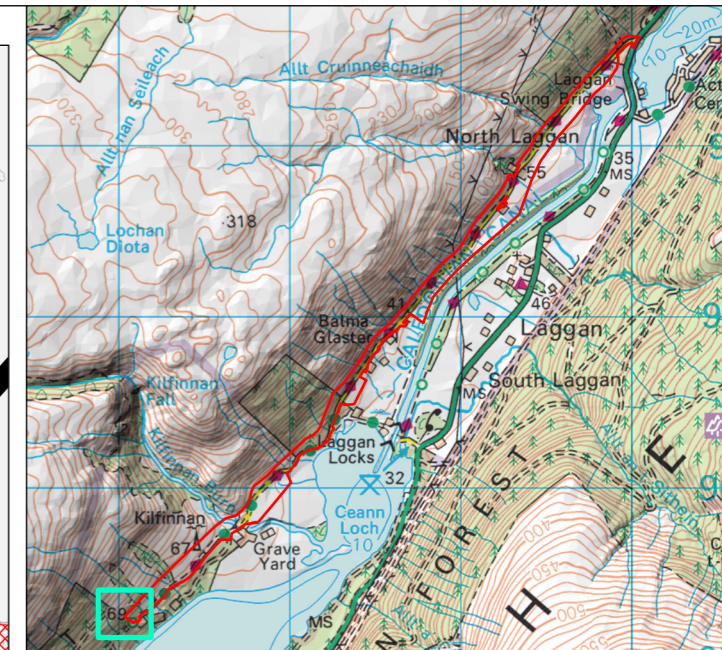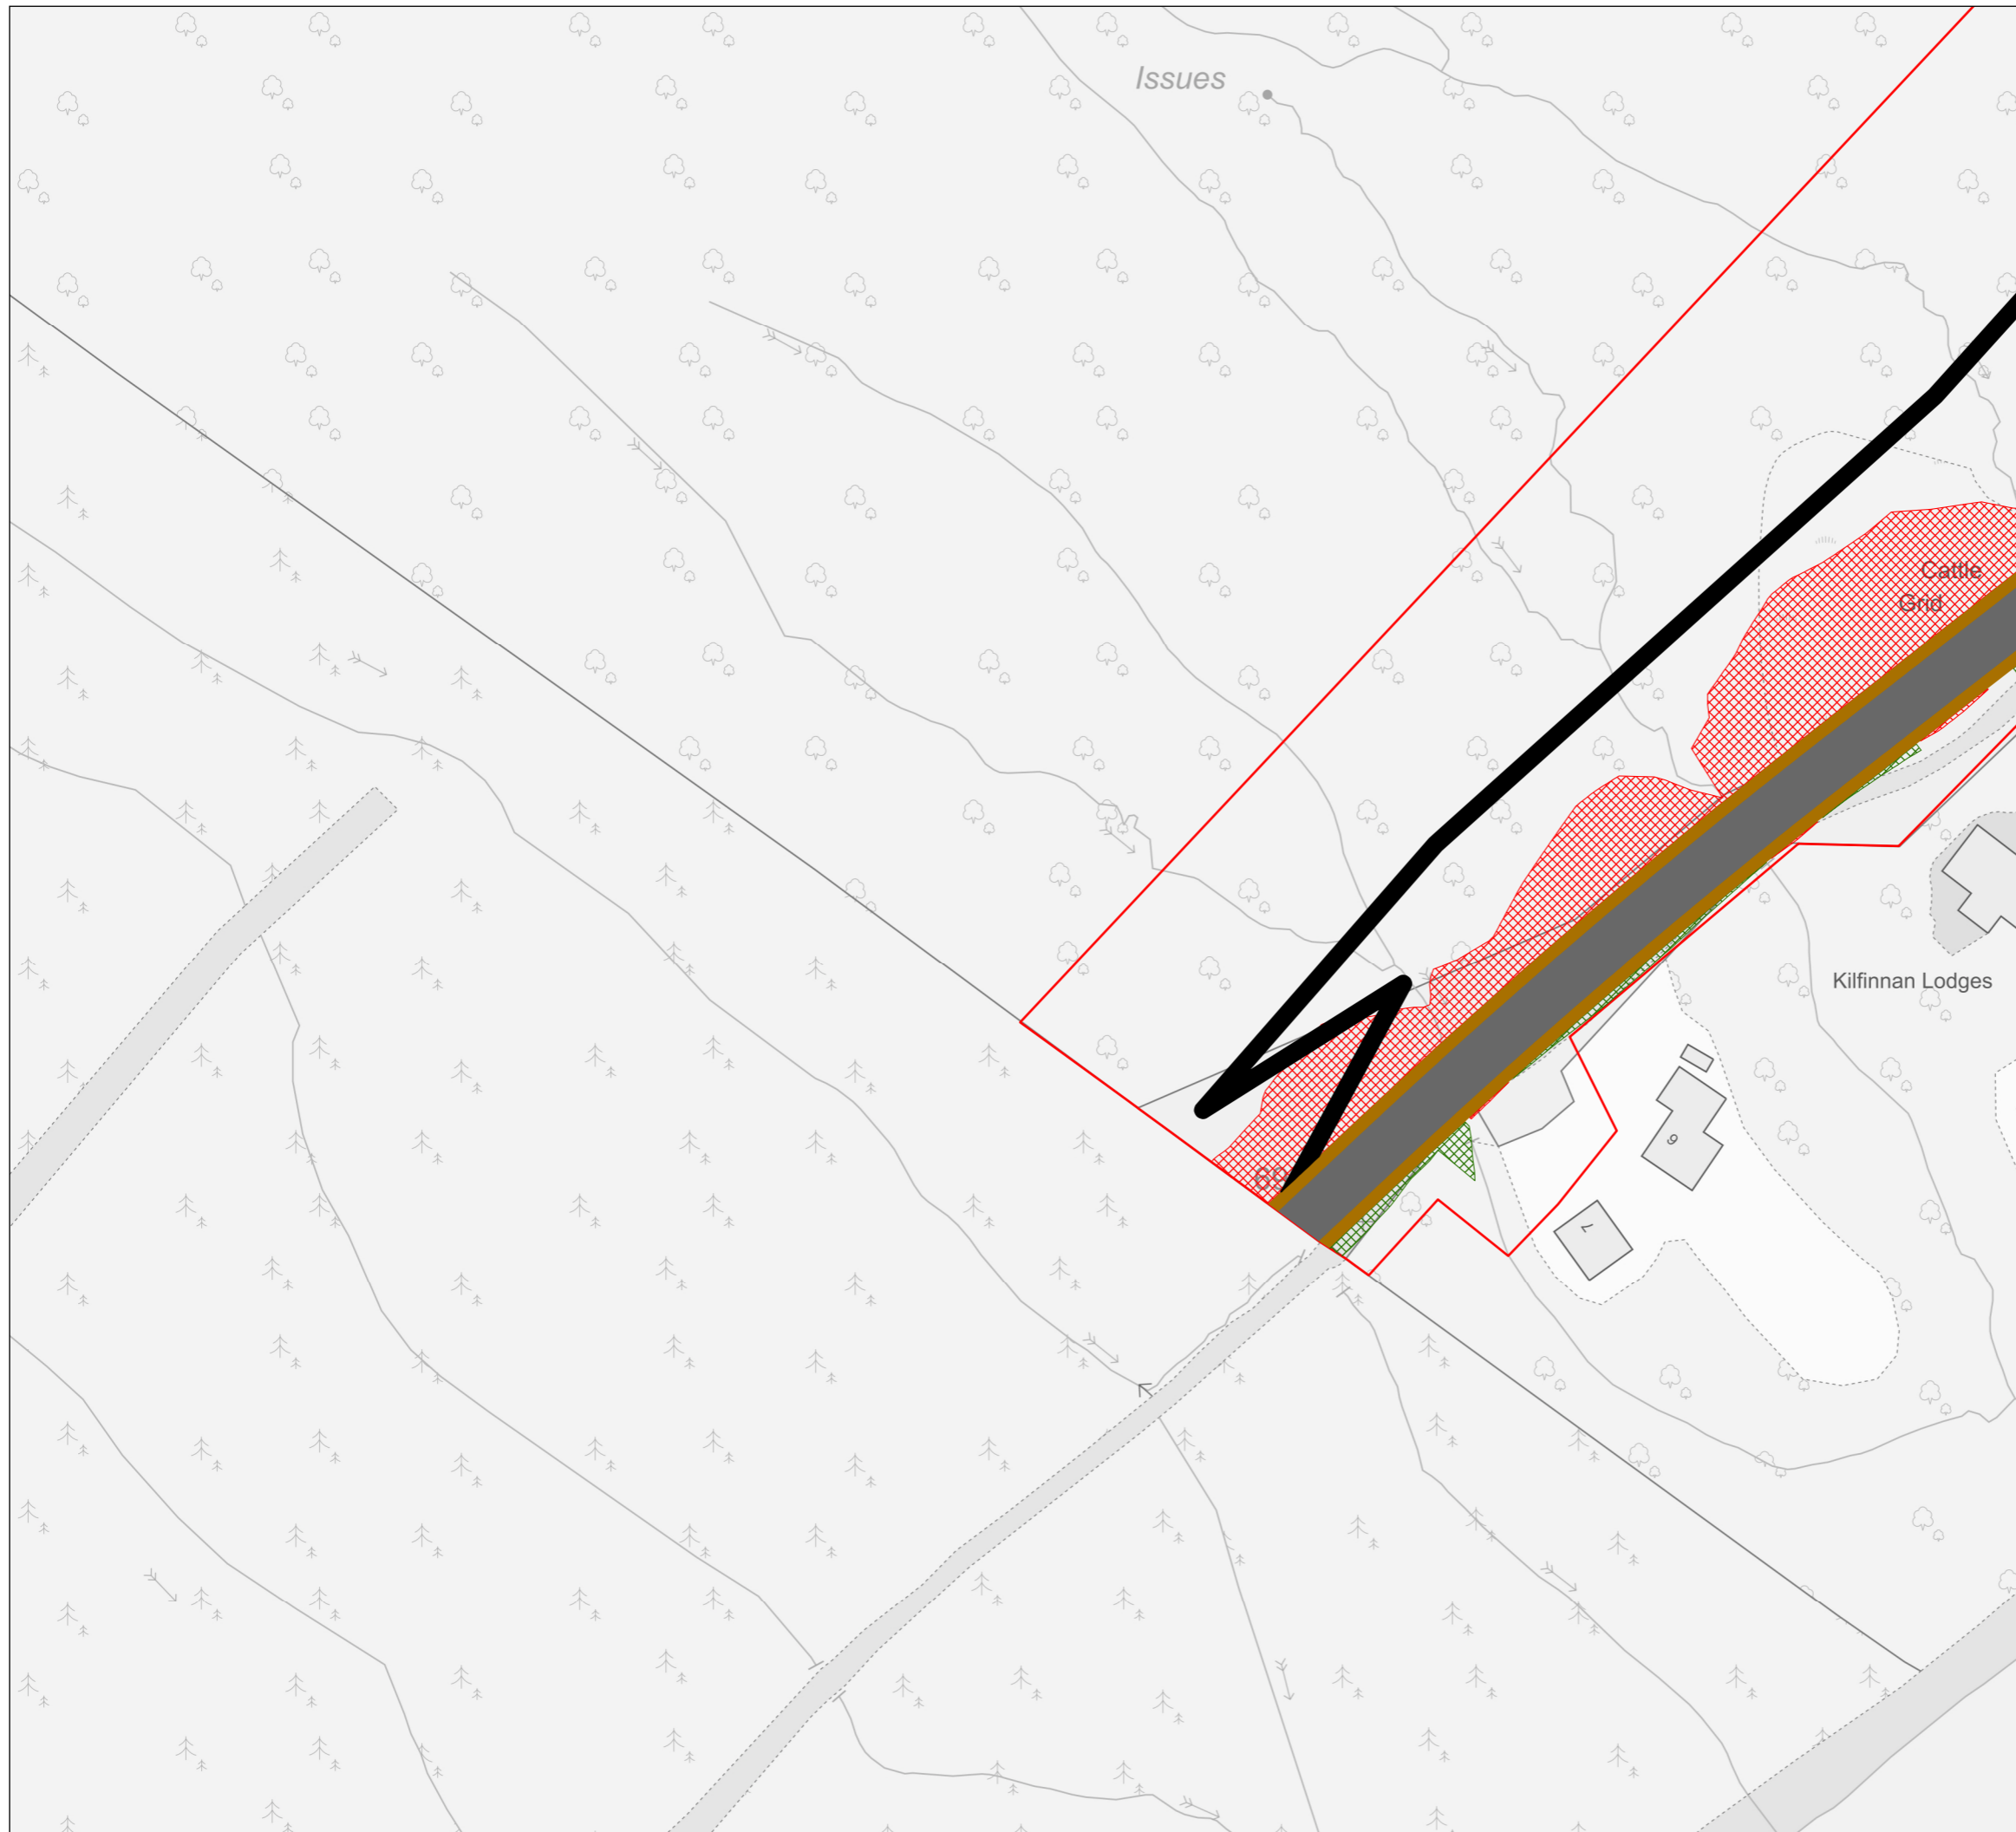

Legend

- Kilfinnan Road Construction Boundary
- Road
- Verge
- Temporary Active Travel Route
- Temporary Diversion Road
- Permanent Active Travel Route
- Cut
- Fill
- Temporary Compound / Material Storage Area
- Temporary Spoil Storage Compound


© Crown copyright and database rights 2023 Ordnance Survey 0100031673.

Rev	Date	Status	Drwn	Chkd	Appd
00	24/10/2023	First issue	AM	CB	-



Project
COIRE GLAS

Title
**KILFINNAN ROAD CONSTRUCTION
- OPERATIONAL STAGE 1**

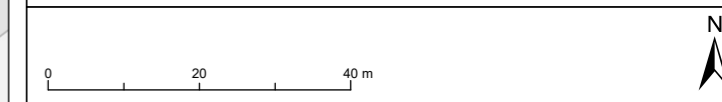

SSE Generation Ltd. 2023. The concepts and information contained in this document are the copyright of SSE Generation Ltd. Use or copying of the document in whole or in part without the written permission of SSE Generation Ltd. constitutes an infringement of copyright. SSE Generation Ltd. does not warrant that this document is definitive nor free of error and does not accept liability for any loss caused or arising from reliance upon information provided herein.

Scale 1:1,000	Plot Size A3	Datum OSGB36	Projection BNG
Drawing Number LH000012-COIG-SID-SD-0002-02			Sheet No. 16 OF 16