


### Legend

Kilfinnan Road Construction Boundary

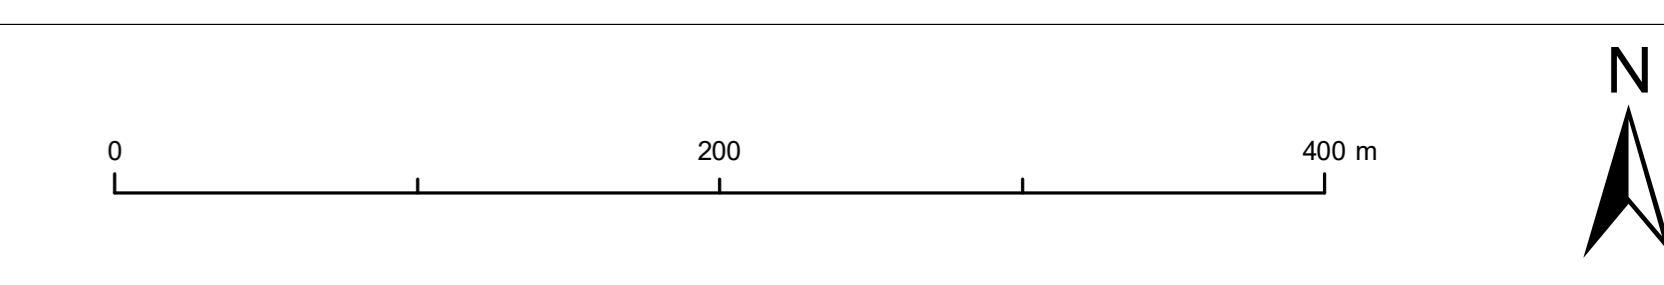

© Crown copyright and database rights 2022 Ordnance Survey 0100031673.

Project Name  
**COIRE GLAS HYDRO SCHEME**

Drawing Title  
**KILFINNAN ROAD CONSTRUCTION BOUNDARY**

Rev	Date	Remarks	Drwn	Chkd
R0	06/05/2022	First issue	AM	JM
R1	16/05/2022	Update to construction boundary	AM	JM
R2	31/05/2022	Update to construction boundary	AM	JM

Drawing Number  
**LN000012-COIG-ENV-SK-0003-17**

Scale: 1:2,500 | Plot Size: A0 | Datum: OSGB36 | Projection: BNG

SSE Generation Ltd. 2022. The concepts and information contained in this document are the copyright of SSE Generation Ltd. Use or copying of the document in whole or in part without the written permission of SSE Generation Ltd. constitutes an infringement of copyright. SSE Generation Ltd. does not warrant that this document is definitive nor free of error and does not accept liability for any loss caused or arising from reliance upon information provided herein.

