


**Key:**

Soils


- Brown earths
- Humus-iron podzols
- Lochs
- Montane soils
- Peat
- Peaty gleys
- Peaty podzols

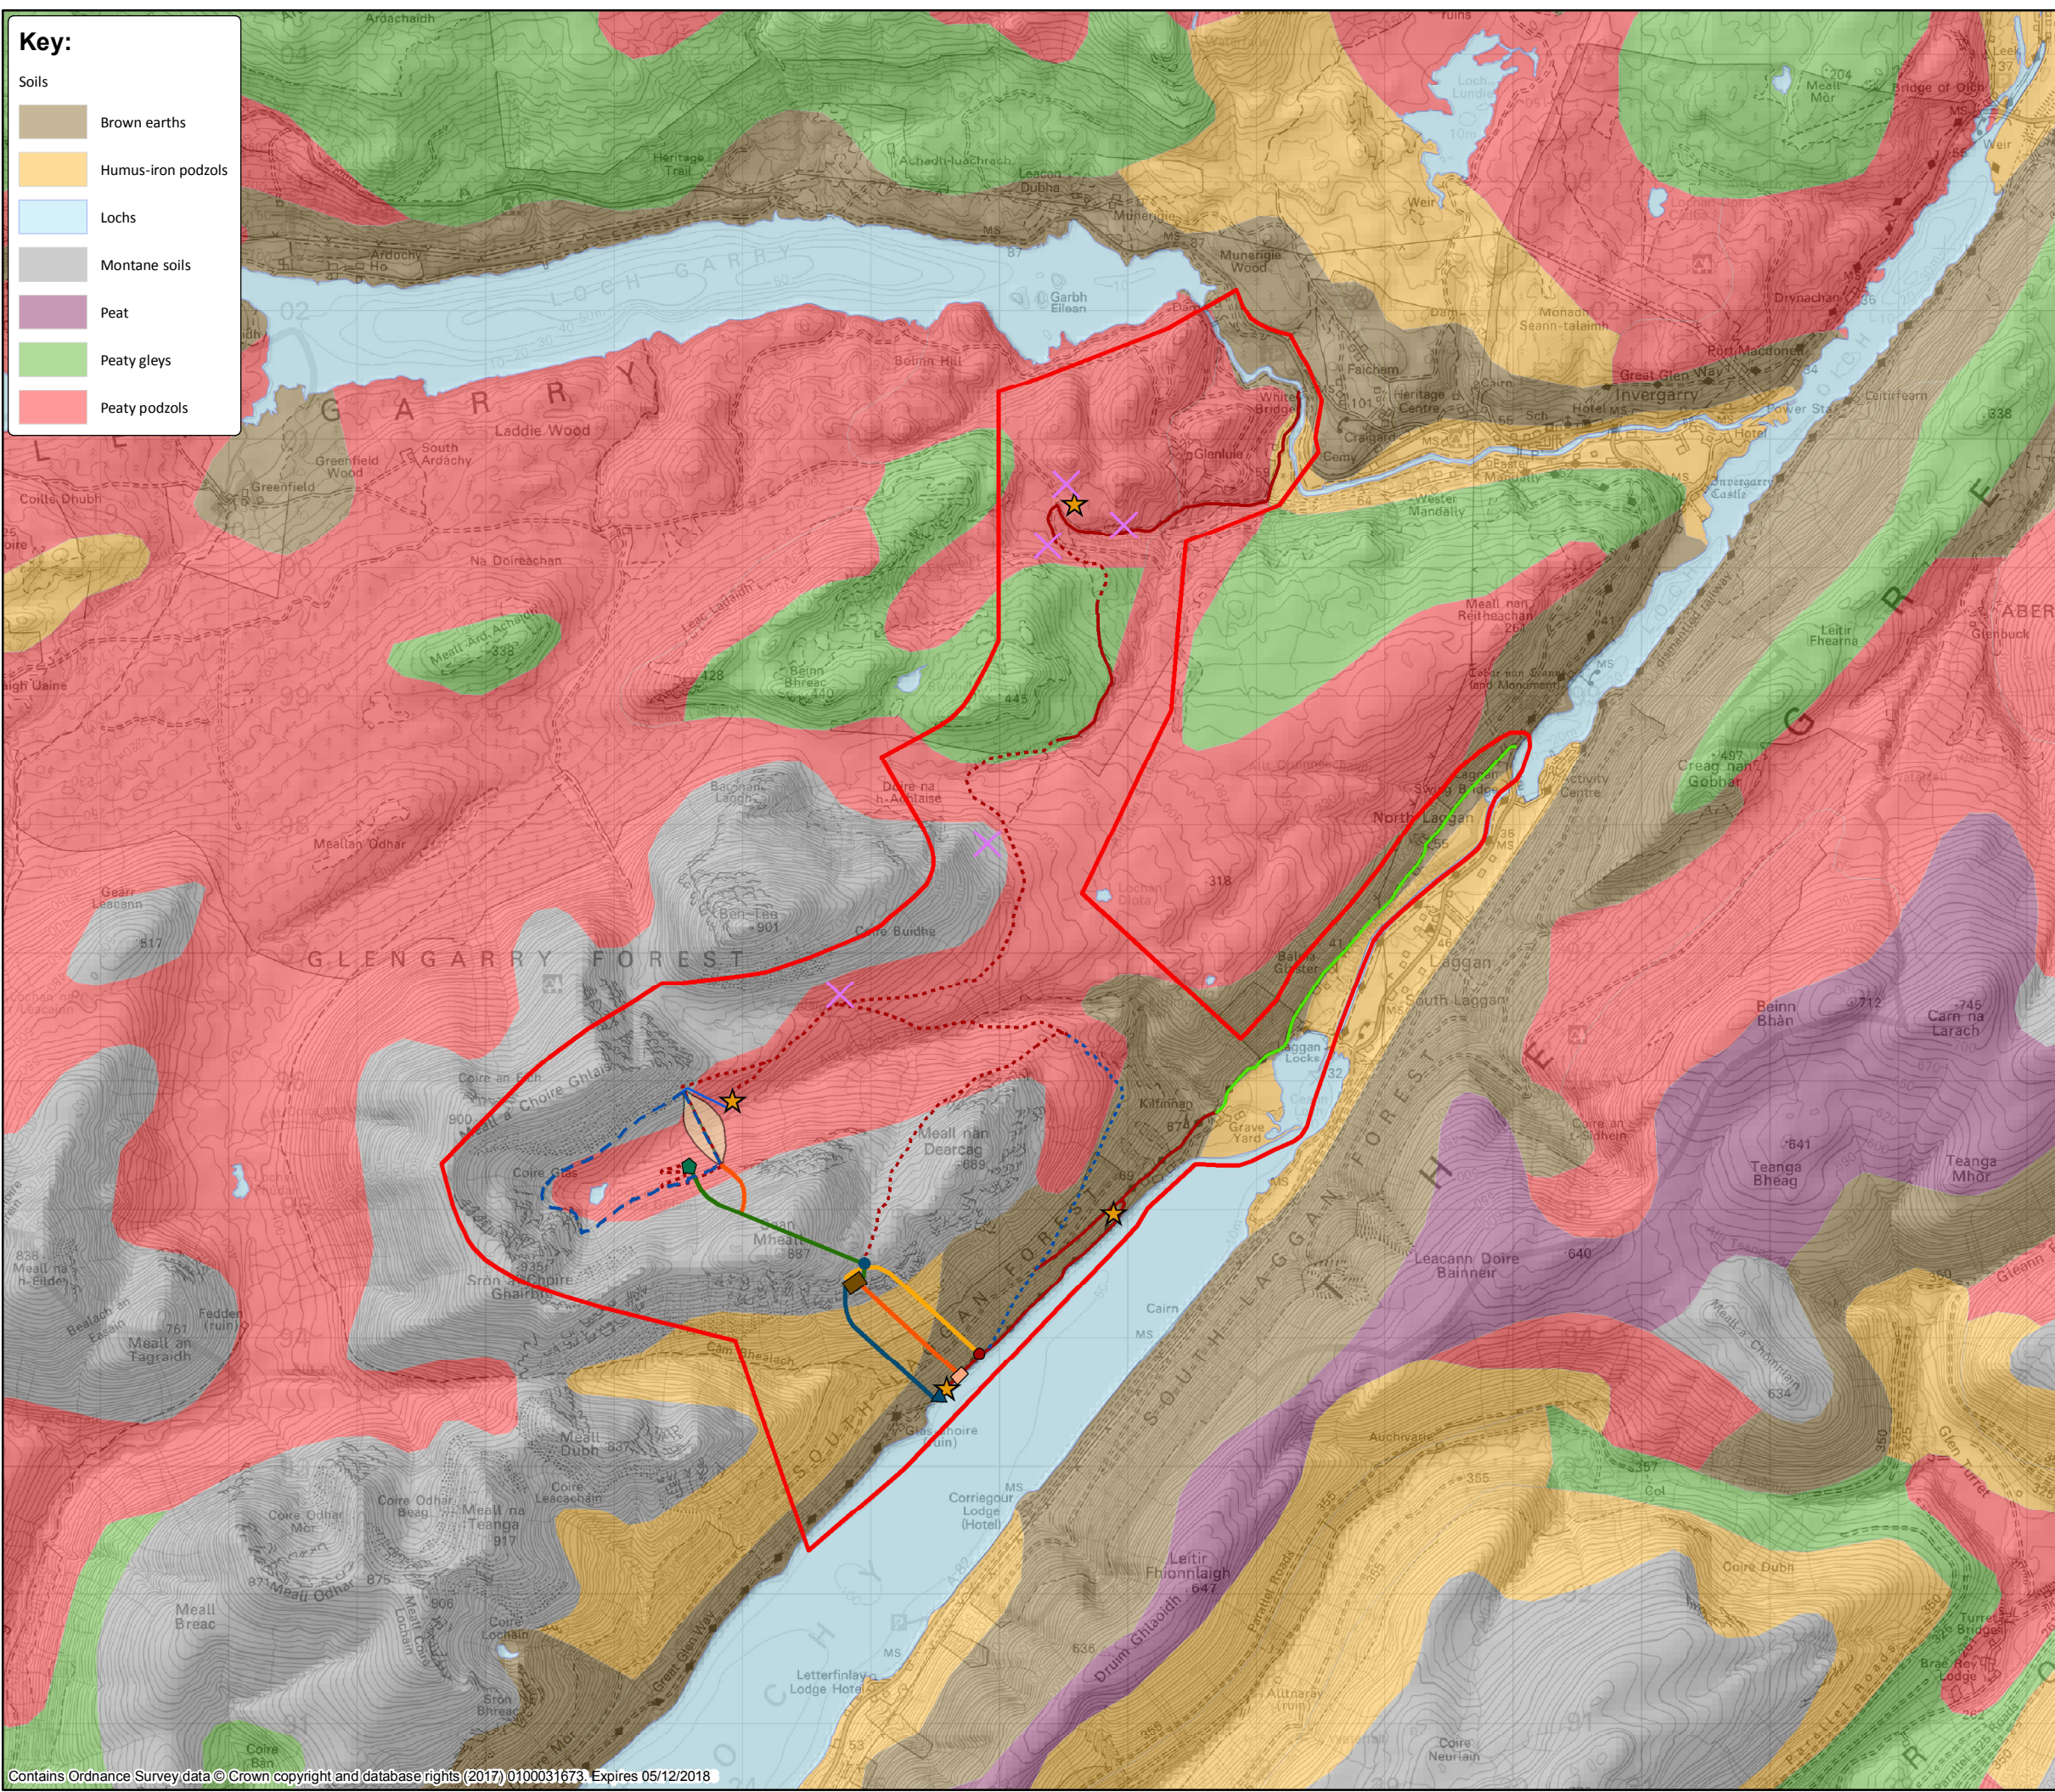

**Key:**

- Site Boundary
- Upper Reservoir
- Dam
- Spillway Channel
- Intake Tower
- Headrace Tunnel (underground)
- Tailrace Tunnel (underground)
- Access Tunnel (underground)
- Emergency Access Tunnel (underground)
- Cavern Power Station (underground)
- Surge and Ventilation Shafts
- Emergency Access Tunnel Portal
- Lower Control Works
- Jetty and Administration Building
- Indicative Borrow Pit Location
- Indicative Site Establishment Area
- Existing Road to be upgraded
- Temporary New Access Track
- Existing Track to be upgraded
- Permanent New Access Track

1:250,000 Soils Data copyright and database right The James Hutton Institute 2013. Used with permission of The James Hutton Institute. All rights reserved.

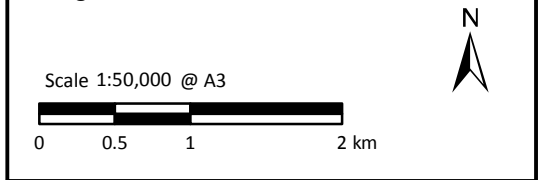

**Figure 14.2**  
**SOIL PLAN**

**Revised Coire Glas Pumped Storage Scheme**  
**EIA Report**

Contains Ordnance Survey data © Crown copyright and database rights (2017) 0100031673. Expires 05/12/2018